

CHOLLA POWER PLANT FLY ASH POND – Periodic Structural Integrity Assessment

Periodic Hazard Potential Classification
Periodic Structural Stability Assessment
Periodic Safety Factor Assessment

October 2021
AECOM Project 60664605

Prepared for:

Arizona Public Service
400 North 5th Street
Phoenix, AZ 85004

Prepared by:

AECOM
7720 North 16th Street, Suite 100
Phoenix, AZ 85020
aecom.com

Table of Contents

1. Introduction	1
2. Methodology	1
3. 2017–2021 Annual Inspection Reports	2
4. 2016 Certification – Review by Section	3
4.1 “1.4 Facility Description”	3
4.2 “2 Hazard Potential Classification”	3
4.3 “3 History of Construction”	3
4.4 “4 Structural Stability Assessment”	3
4.5 “5 Safety Factor Assessment”	4
4.6 “6 Conclusions”	4
5. Recommended Additional Technical Investigations or Evaluations	4
6. Conclusion	4
7. Limitations	5
8. Certification Statement	6

Attachment

Attachment A: AECOM, 2016. *Final Summary Report, Structural Integrity Assessment: Fly Ash Pond, Cholla Power Plant, Joseph City, Arizona*. Prepared for: Arizona Public Service, AECOM Job No. 60445840, August 26, 2016

1. Introduction

This periodic update to the Structural Integrity Assessment for the Fly Ash Pond (FAP) at Cholla Power Plant operated by Arizona Public Service (APS) has been prepared in accordance with the requirements of Title 40 of the Code of Federal Regulations Part 257 (40 CFR 257) (“the Coal Combustion Residuals [CCR] Rule” or “the Rule”) and the specific requirements within 40 CFR § 257.73 for periodic (every 5 years) assessment regarding structural integrity.

2. Methodology

The methodology used to prepare this 2021 Periodic Assessment of Hazard Potential Classification, Structural Stability Assessment, and Periodic Safety Factor Assessment for the FAP at the Cholla Power Plant is for the certifying Qualified Professional Engineer (QPE) to:

- a. Perform a documented review of the 5 years of annual inspection reports since 2016, the most recent of which is:
 - i. APS, 2020. Annual CCR Impoundment and Landfill Inspection Report: Cholla Power Plant – Fly Ash Dam, Bottom Ash Dam, Sedimentation Pond, and Bottom Ash Monofill. Generation Engineering, Phoenix, AZ.
- b. Perform a documented review of each major component of the contributing technical information from:
 - i. AECOM, 2016. *Final Summary Report, Structural Integrity Assessment: Fly Ash Pond, Cholla Power Plant, Joseph City, Arizona*. Prepared for: Arizona Public Service, AECOM Job No. 60445840, August 26, 2016 (hereafter referred to as the “2016 Report” and incorporated and referenced directly as Attachment A to this document); and
- c. Consider and document whether the 2016 Report and its conclusions:
 - i. Meet the current reporting requirements of the Rule;
 - ii. Reflect the current condition of the structure, as known to the QPE and documented in the annual inspections;
 - iii. Are compromised by any identified issues of concern; and
 - iv. Are consistent with the standard of care of professionals performing similar evaluations in this region of the country; and
- d. Identify any additional analyses, investigations, inspections, and/or repairs that should be completed in order to complete this 2021 Periodic Assessment.

This report documents the results of these considerations, incorporates the 2016 Report as an Appendix, identifies any additional technical investigation or evaluations (if needed), and presents an updated certification by the QPE.

3. 2017–2021 Annual Inspection Reports

Information relevant to the general site conditions and current adequacy and performance of the FAP embankment and outlet works have been considered. No issues were identified during the review that would affect the performance of the system and its compliance, as described in the 2016 Report, with the various requirements of the CCR Rule relative to (1) hazard potential classification, (2) structural stability, or (3) safety factor assessment.

The number of entries to the annual list of “Observed Conditions,” over the last 5 years of reports, has remained roughly consistent. The most consistently observed conditions involve: (1) animal burrows minor erosion holes in the crest; (2) excess vegetation on upstream and downstream slope faces; (3) riprap deterioration; and (4) minor slope erosion issues, somewhat consistently at the groin of the right (west or north) abutment near Geronimo sump. The action item recommendation for the majority of these conditions has been for regular Plant operations and maintenance remedial actions which, generally, have been completed.

The 2017-2021 Annual Inspection Reports also provide information on minimum and maximum values for various types of geotechnical instrumentation installed within the embankments and foundations. Periodically, deviations or technical issues may be identified that limit or alter readings and these instances are reported in the Annual Inspection Reports. For the FAP, the instruments consist of standpipe piezometers, surface settlement monuments, and seepage flow totalizers. The following trends were noted in review of the five years of reports:

- a. The record of standpipe piezometer levels have shown no changes of significance over the five-year reporting period, with the following exception:
 - i. Several standpipe piezometer levels have not fallen as quickly as the FAP impounded reservoir level has fallen:
 1. Since 2017, the impounded reservoir level is *lower* than piezometric levels in F-110, screened in the alluvium underlying the dam (ADWR Basic Data Report Figure 3), and F-128, screened in the dam core (ADWR Basic Data Report Figure 9).
 2. Other instruments screened in the same zones as F-110 and F-128, such as F-124 and F-132, both screened in the core, are not yet higher than the impounded reservoir level but are not falling as quickly as the reservoir level.
 - ii. The issue being monitored is whether piezometric levels within the shell, core, and foundation of the embankment will equilibrate fast enough to avoid a “rapid-drawdown”-type upstream slope instability. The mitigating factor against upstream slope instability is the buttressing effect of the impounded CCR solids. This condition will be monitored closely during the final year of pond operation as enhanced water level reduction measures are introduced and the reservoir level reduction accelerates.

- b. The record of settlement monument movements have shown no changes of significance over the five-year reporting period.
- c. The record of seepage monitoring location turbidity readings have shown no long-term changes over the five-year reporting period.
- d. The record of seepage monitoring location flow totalizer readings are interpreted to have shown no changes of significance over the five-year reporting period. One deviation attributed to equipment issues is:
 - i. The Geronimo totalizer occasionally records negative flowrates. Plant staff report this is because smaller volumes of water pumped upwards to the pond don't always make it up the embankment and then flow back, causing the totalizer to run backwards.

The annual inspection reports, including instrumentation records, were reviewed and no significant, adverse trends were identified that would cause structural instability or change in safety factor.

4. 2016 Certification – Review by Section

Other than as described in the remainder of this section, the details presented in this section of the 2016 Report adequately represent current conditions and satisfy the requirements of the Rule.

4.1 “1.4 Facility Description”

The details presented in this section of the 2016 Report adequately represent current conditions and satisfy the requirements of the Rule.

4.2 “2 Hazard Potential Classification”

The details presented in this section of the 2016 Report adequately represent current conditions and satisfy the requirements of the Rule.

Based on a review of the information presented in the 2016 Report, the LAI impoundment currently satisfies the criteria for High Hazard Potential classification.

4.3 “3 History of Construction”

The details presented in this section of the 2016 Report adequately represent current conditions and satisfy the requirements of the Rule.

4.4 “4 Structural Stability Assessment”

The details presented in this section of the 2016 Report adequately represent current conditions and satisfy the requirements of the Rule.

AECOM assesses that the design, construction, operation, and maintenance of the FAP are consistent with recognized and generally accepted good engineering practice for the maximum volume of CCR and CCR wastewater that can be impounded therein.

4.5 “5 Safety Factor Assessment”

The details presented in this section of the 2016 Report adequately represent current conditions and satisfy the requirements of the Rule.

AECOM is not aware of any new information that would warrant re-evaluation of any material properties or cross-section configurations of the perimeter embankment. Relative to piezometric conditions, the potential for excess pore water pressure during reservoir drawdown is being tracked and may trigger a future evaluation of piezometric conditions within the perimeter embankment.

The calculated factors of safety for the three critical cross sections along the FAP perimeter embankment exceeded the required minimum values for the long-term, maximum storage pool; the maximum surcharge pool; and the seismic (pseudo-static) loading conditions.

4.6 “6 Conclusions”

The details presented in this section of the 2016 Report adequately represent current conditions and satisfy the requirements of the Rule.

5. Recommended Additional Technical Investigations or Evaluations

AECOM recommends that APS continue to track pore water pressure conditions within the core and shell of the embankment as the reservoir level is drawn down, recognizing the buttressing effect of the impounded CCR solids.

No other measures are identified nor recommended.

6. Conclusion

The 2016 Report and its conclusions meet the current reporting requirements of the Rule, reflect the current condition of the structure as known to the QPE and documented in the annual inspections, are not compromised by any identified issues of concern, and are consistent with the standard of care of professionals performing similar evaluations in this region of the country.

7. Limitations

This report is for the sole use of APS on this project only and is not to be used for other projects. In the event that conclusions based upon the data presented in this report are made by others, such conclusions are the responsibility of others.

The Periodic Structural Integrity Assessment presented in this report is based on the 2016 Report and relies and incorporates any Limitations expressed in that report.

The Certification of Professional Opinion in this report is limited to the information available to AECOM at the time this Assessment was performed in accordance with current practice and the standard of care. Standard of care is defined as the ordinary diligence exercised by fellow practitioners in this area performing the same services under similar circumstances during the same period. Professional judgments presented herein are primarily based on information from previous reports that have been assumed to be accurate, knowledge of the site, and partly on our general experience with dam safety evaluations performed on other dams.

No warranty or guarantee, either written or implied, is applicable to this work. The use of the word “certification” and/or “certify” in this document shall be interpreted and construed as a Statement of Professional Opinion and is not and shall not be interpreted or construed as a guarantee, warranty, or legal opinion.

8. Certification Statement


Certification Statement for:

- 40 CFR § 257.73(a)(2)(ii) – Periodic Hazard Potential Classification for an Existing CCR Surface Impoundment
- 40 CFR § 257.73(d)(3) – Periodic Structural Stability Assessment for an Existing CCR Surface Impoundment
- 40 CFR § 257.73(e)(2) – Periodic Safety Factor Assessment for an Existing CCR Surface Impoundment

I, Alexander W. Gourlay, being a Registered Professional Engineer in good standing in the State of Arizona, do hereby certify, to the best of my knowledge, information, and belief, that the information contained in this certification has been prepared in accordance with the accepted practice of engineering. I certify, for the above-referenced CCR Unit, that the periodic hazard potential classification, periodic structural stability assessment, and periodic safety factor assessment provided in this Periodic Structural Integrity Assessment Report, and referencing the 2016 Report, were conducted in accordance with the requirements of 40 CFR § 257.73.

Alexander W. Gourlay, P.E.
Printed Name

October 11, 2021
Date

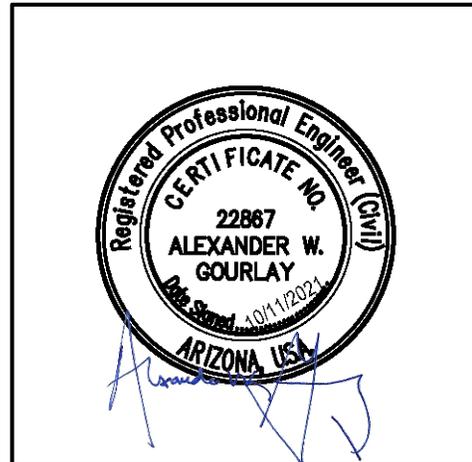

Attachment A:

AECOM, 2016. *Final Summary Report, Structural Integrity Assessment: Fly Ash Pond, Cholla Power Plant, Joseph City, Arizona*. Prepared for: Arizona Public Service, AECOM Job No. 60445840, August 26, 2016

ATTACHMENT A

**AECOM, 2016. *Final Summary Report, Structural Integrity
Assessment: Fly Ash Pond, Cholla Power Plant, Joseph City, Arizona.*
Prepared for: Arizona Public Service, AECOM Job No. 60445840,
August 26, 2016**



Submitted to
Arizona Public Service
Generation Engineering
P.O. Box 53999
Phoenix, AZ 85072

Submitted by
AECOM
7720 North 16th Street
Suite 100
Phoenix, AZ 85020
August 26, 2016

Final Summary Report Structural Integrity Assessment

Fly Ash Pond Cholla Power Plant Joseph City, Arizona

Prepared for:
Arizona Public Service

AECOM Job No. 60445840
August 2016

Table of Contents

Certification Statement..... 1

1 Introduction..... 1-1

1.1 Report Purpose and Description 1-1

1.2 EPA Regulatory Requirements..... 1-1

1.3 Report Organization 1-2

1.4 Facility Description 1-2

2 Hazard Potential Classification..... 2-1

2.1 Methodology and Design Criteria 2-1

2.2 Hazard Potential Classification Results 2-1

3 History of Construction..... 3-1

3.1 Methodology..... 3-1

3.2 Fly Ash Pond Construction Summary..... 3-1

4 Structural Stability Assessment..... 4-1

4.1 Foundation and Abutments 4-1

4.2 Slope Protection 4-1

4.3 Dike Compaction 4-2

4.4 Slope Vegetation 4-2

4.5 Impoundment Capacity..... 4-2

4.6 Hydraulic Structures 4-3

4.7 Downstream Water Body..... 4-3

4.8 Other Deficiencies 4-3

4.9 Structural Stability Assessment Results 4-3

5 Safety Factor Assessment..... 5-1

5.1 Methodology and Design Criteria 5-1

5.2 Critical Cross Section 5-1

5.3 Subsurface Stratigraphy..... 5-2

5.4 Material Properties 5-2

5.5 Embankment Pore Pressure Distribution..... 5-3

5.6 Embankment Loading Conditions..... 5-4

5.7 Safety Factor Assessment Results..... 5-5

6 Conclusions 6-1

7 Limitations..... 7-1

8 References..... 8-1

List of Appendices

- Appendix A. Historic Drawings
- Appendix B. Safety Factor Calculation

List of Tables

Table 3-1. History of Construction for Cholla Fly Ash Pond	3-2
Table 5-1. Selected Material Parameters – Fly Ash Pond Safety Factor Assessment	5-3
Table 5-2. Range of Plasticity Index and Fines Content Values for Site Materials	5-5
Table 5-3. Summary of Calculated Safety Factors	5-5

List of Figures

Figure 1-1. Site Vicinity Map	FIG-2
Figure 1-2. Fly Ash Pond Monitored Instrumentation and Seepage Location Map	FIG-3
Figure 3-1. Site Topography Map.....	FIG-4
Figure 3-2. Area Capacity Curve.....	FIG-5
Figure 5-1. Cross Section Locations for Safety Factor Assessment.....	FIG-6

List of Acronyms

ADWR	Arizona Department of Water Resources
APS	Arizona Public Service
CCR	Coal Combustion Residual
CFR	Code of Federal Regulations
EAP	Emergency Action Plan
EPA	Environmental Protection Agency
ft	feet
HPC	Hazard Potential Classification
pcf	pounds per cubic foot
PMF	Probable Maximum Flood
USCS	Unified Soil Classification System
USGS	United States Geological Survey

Certification Statement

Certification Statement for:

- 40 CFR § 257.73(a)(2)(ii) – Initial Hazard Potential Classification for an Existing CCR Surface Impoundment
- 40 CFR § 257.73(d)(3) – Initial Structural Stability Assessment for an Existing CCR Surface Impoundment
- 40 CFR § 257.73(e)(2) – Initial Safety Factor Assessment for an Existing CCR Surface Impoundment

CCR Unit: Arizona Public Service Company; Cholla Power Plant; Fly Ash Pond


I, Alexander Gourlay, being a Registered Professional Engineer in good standing in the State of New Mexico, do hereby certify, to the best of my knowledge, information, and belief, that the information contained in this certification has been prepared in accordance with the accepted practice of engineering. I certify, for the above-referenced CCR Unit, that the initial hazard potential classification, initial structural stability assessment, and initial safety factor assessment as included in the Structural Integrity Assessment Report dated August 26, 2016 was conducted in accordance with the requirements of 40 CFR § 257.73.

Alexander W. Gourlay, P.E.

Printed Name

August 26, 2016

Date

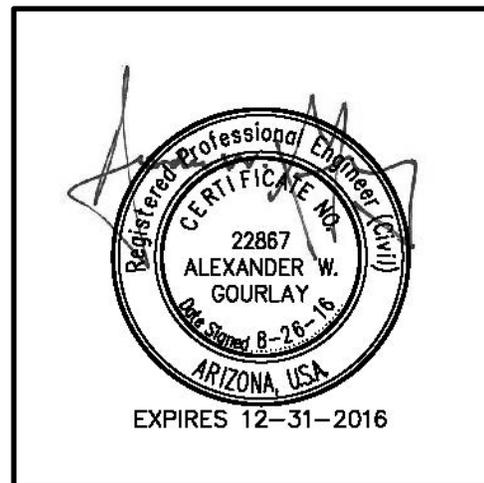

1 Introduction

Arizona Public Service Company (APS) contracted URS Corporation, a wholly owned subsidiary of AECOM, to assist in the initial structural integrity assessment of the existing coal combustion residual (CCR) surface impoundments at the Cholla Power Plant in Joseph City, Arizona. Figure 1-1 shows the location of the CCR Impoundments at the Cholla Power Plant. This Summary Report documents the AECOM structural integrity assessment for the Fly Ash Pond, Arizona Department of Water Resources (ADWR) Dam No. 09.28. Assessments of other CCR Impoundments at the Cholla Power Plant are presented in separate reports.

1.1 Report Purpose and Description

The purpose of this report is to document the initial structural integrity assessment for the Fly Ash Pond located at the Cholla Power Plant. The Fly Ash Pond is an existing CCR surface impoundment owned and operated by APS that is regulated by the Arizona Department of Water Resources (ADWR). In 2015, the United States Environmental Protection Agency (EPA) finalized Federal Rule (Rule) 40 Code of Federal Regulations (CFR) § 257.73 (EPA, 2015) regulating CCRs under Subtitle D of the Resource Conservation and Recovery Act. As part of this Rule, owners and operators of existing CCR surface impoundments must complete initial and periodic structural integrity assessments to document whether the CCR unit poses a reasonable probability of adverse effects on health and the environment.

1.2 EPA Regulatory Requirements

Pursuant to Rule 40 CFR § 257.73 (EPA, 2015), each existing CCR surface impoundment must have initial and periodic structural integrity assessments to evaluate whether the CCR unit poses a reasonable probability of adverse effects on health and the environment. The assessment must address the following elements:

- *Periodic Hazard Potential Classification Assessment (40 CFR § 257.73(a)(2))* - Document the hazard potential classification of each CCR unit as either a high hazard, significant hazard, or low hazard potential CCR unit.
- *Emergency Action Plan (EAP) (40 CFR § 257.73(a)(3))* - Prepare and maintain a written EAP for high and significant hazard CCR units. The EAP must be evaluated at least every five years and, if necessary, updated and revised to maintain accurate information of current CCR unit conditions. The evaluation and certification of the EAP is provided in a separate report.

In addition, the following elements must be addressed for CCR units, such as the Fly Ash Pond, that have a height of five feet (ft) or more and a storage volume of 20 acre-ft or more, or have a height of 20 ft or more:

- *History of Construction (40 CFR § 257.73(c)(1))* - Compile a history of construction of the CCR unit including elements of operation, location, design, monitoring instrumentation, maintenance and repair, and historic structural instabilities.
- *Periodic Structural Stability Assessment (40 CFR § 257.73(d))* - Document whether the design, construction, operation and maintenance of the CCR unit is consistent with recognized and generally accepted good engineering practice for the maximum volume of CCR and CCR wastewater which can be impounded therein.
- *Periodic Safety Factor Assessment (40 CFR § 257.73(e))* - Document whether the calculated factors of safety for each CCR unit achieve minimum safety factors for the critical cross section of the embankment under long-term, maximum storage pool loading conditions, maximum surcharge loading conditions, seismic loading conditions, and post-earthquake loading conditions for dikes constructed of soils susceptible to liquefaction.

Existing CCR surface impoundments, such as the Fly Ash Pond, are required to have an initial structural integrity assessment within 18 months of publication of the EPA Rule on April 17, 2015 and subsequent periodic assessments performed every five years thereafter.

1.3 Report Organization

This Summary Report has been organized into the following sections:

<u>Report Section</u>	<u>Applicable CFR 40 Part 257 Citation</u>
• Section 1 – Introduction	
• Section 2 – Hazard Potential Classification	§ 257.73(a)(2) Periodic hazard classification assessments
• Section 3 – History of Construction	§ 257.73(c)(1) History of construction
• Section 4 – Structural Stability Assessment	§ 257.73(d) Periodic structural stability assessment
• Section 5 – Safety Factor Assessment	§ 257.73(e) Periodic safety factor assessment
• Section 6 – Conclusions	
• Section 7 – Limitations	
• Section 8 – References	
• Figures	
• Appendix A – Historic Drawings	
• Appendix B – Safety Factor Calculation	

1.4 Facility Description

The Cholla Power Plant is an electric generating station located in the town of Joseph City, Navajo County, Arizona. The station consists of four coal-fired units. Units 1, 2 (decommissioned), and 3 are owned by APS and Unit 4 is owned by PacifiCorp. CCR generated at the power plant are disposed of at two major surface impoundments located off-site; the Fly Ash Pond located about one-and-a-half miles east of the plant and the Bottom Ash Pond located about two miles north of the plant. Figure 1-1 shows the location of the Fly Ash Pond and Bottom Ash Pond in relation to the power plant. This assessment evaluates the structural integrity of the Fly Ash Pond.

The Fly Ash Pond receives discharges from the following sources: Slurry Disposal; General Water Sump; Fly Ash Pond Seepage Collection System; Sedimentation Pond Solids; Unit 3 and Unit 4 Cooling Tower(s) Basin Solids; General Water Sump Solids; Unit 1, 2, 3, and 4 Oil Water Separator Solids; WARP Solids; CCR Wastes; Flue Gas Desulfurization Wastes; and Fly Ash Pond Area Stormwater. The CCR and other wastes are pumped as slurry through three 6-inch diameter pipes into the impoundment where the solids settle out and the remaining water evaporates. There is no means to return the excess water to the plant for reuse.

The Fly Ash Pond has a total surface area of about 420 acres and storage capacity of about 16,500 acre-feet when at its permitted maximum storage pool water level of EL 5,114 ft (ADWR, 1986). The impoundment is surrounded on its west, north, and east sides by natural topography consisting of rock outcrops of mudstones, siltstones, and sandstones. On the south side, the impoundment is enclosed by the Fly Ash Pond Dam, ADWR Dam No. 09.28, which spans the width of a natural wash. The Fly Ash Pond has been classified under ADWR regulations as a high hazard impoundment due to the probable loss of human life at the nearby U.S. Interstate 40 (I-40), Cholla Power Plant, freight railroad line, and downstream residences, in the event of a dam breach.

The Fly Ash Pond Dam is an earthen, zoned embankment dam consisting of a central clay core surrounded by an outer sand and gravel shell (random material zone). Construction began on the dam in 1976 and it started receiving CCR materials in 1978. The dam is approximately 4,580 ft in length and is composed of two linear segments. The western most segment starts at the right abutment and extends approximately 3,100 ft to a rock outcropping referred to as Geronimo Knob. At Geronimo Knob the dam centerline pivots approximately 40 degrees to the north forming the second linear segment which extends to the left abutment. The maximum height of the dam occurs between the right abutment and Geronimo Know with a maximum toe to crest height of 80 ft and crest width of 24 ft. The top of crest elevation is 5,120 ft producing 6 ft of total freeboard above the maximum permitted storage pool water level. Both the upstream and downstream slopes are inclined at a three horizontal to one vertical (3H:1V) angle with riprap facing to prevent erosion.

To limit seepage beneath the foundation, the central clay core of the Fly Ash Pond Dam extends to bedrock at relatively shallow depths, less than 20 ft. In the center portion of the dam where the depth to bedrock is greater than 20 ft, a slurry cutoff wall extends from the clay core to into the bedrock. The Fly Ash Pond Dam has no internal drain system; however, where seepage has been observed downstream of the dam, sumps have been installed to collect surface and groundwater and return it to the pond. These include systems for the Geronimo and Hunt Seeps that collect and return the water back to the Fly Ash Pond and the I-40 Seep that collects the water for evaporation.

The Fly Ash Pond has no intake or outlet water work structures. Water levels within the pond are controlled by varying the pumping rate from the plant and seepage collection system to balance with seepage and evaporation from the pond. Sluiced fly ash is pumped from the plant to the pond through three 6-inch diameter pressured discharge lines. The lines pass underneath of I-40, proceed up the downstream face of the embankment, pass over the dam crest, and empty into the pond basin. The dam was constructed without an overflow spillway channel. To prevent overtopping during the design storm event, defined as the probable maximum flood (PMF), the pond was constructed to fully contain the storm runoff on top of the maximum permitted storage pool water level. This water level, defined as the maximum surcharge pool water level, is estimated at EL 5,116 ft based on an expected water level rise of 2.0 ft during the PMF (Ebasco, 1976).

Piezometers, settlement monuments, flow measurement devices, and water level gauges are installed at the Fly Ash Pond to monitor the performance of the dam. Measurements from the monitoring instruments are reviewed and documented annually in a data report. Starting on October 19, 2015, the piezometer, survey monuments, and flow totalizers are read at intervals not exceeding 30 days per the requirements of 40 CFR § 257.83(a)(1)(iii). The locations of the monitored piezometers, survey monuments, and flow totalizers are shown on Figure 1-2.

Inspections of the Fly Ash Pond are performed by a qualified person at intervals not exceeding seven days. The inspections examine the Fly Ash Pond for actual or potential conditions that could disrupt the operation or safety of the impoundment and documents the results of the inspection in the facility's operating record. In addition, a more detailed annual inspection is performed by a qualified professional engineer. The annual inspection includes a review of available information on the dam, including the past year of monitoring data, a field inspection of the dam, abutment, and downstream toe and documentation of findings and recommendations in a dam safety inspection report. The most recent annual inspection of the Fly Ash Pond was performed on October 16, 2015 (AECOM & APS, 2016).

2 Hazard Potential Classification

This section summarizes the initial Hazard Potential Classification (HPC) for the Fly Ash Pond. This initial HPC is intended to meet the requirement for periodic hazard potential classification assessment of existing CCR surface impoundments per Rule 40 CFR § 257.73(a)(2).

2.1 Methodology and Design Criteria

Per the Rule, the hazard potential classification provides an indication of the possible adverse incremental consequences that result from the release of water or stored contents due to failure or mis-operation of the CCR surface impoundment. The classification is based solely on the consequences of failure. As such, it is not dependent of the condition of the embankment or the likelihood of failure. Classifications per the Rule are separate from relevant and/or applicable federal, state or local dam safety regulatory standards, which may also include hazard classification definitions, and are not intended to substitute for other regulatory hazard potential classifications.

Rule 40 CFR § 257.53 defines three hazard potential classifications as follows:

High hazard potential CCR surface impoundment – A diked surface impoundment where failure or mis-operation will probably cause loss of human life.

Significant hazard potential CCR surface impoundment – A diked surface impoundment where failure or mis-operation results in no probable loss of human life, but can cause economic loss, environmental damage, disruption of lifeline facilities, or impact other concerns.

Low hazard potential CCR surface impoundment – A diked surface impoundment where failure or mis-operation results in no probable loss of life and low economic and/or environmental losses. Losses are principally limited to the surface impoundment's owner's property.

The hazard potential of the Fly Ash Pond was assessed qualitatively, per the above definitions. The qualitative assessment process is generally performed in a step-wise manner by first determining whether the pond could be classified as low hazard potential, based on immediately obvious factors such as proximity to property lines and/or surface water bodies. After determining that a structure does not meet the criteria for a Low Hazard Potential classification, the structure is assessed to determine whether it meets the criteria for High Hazard Potential. The potential for loss of life differentiates between high and significant hazard potential in the Final CCR Rule; therefore, if the Dam does not meet the criteria for high hazard potential, it would be classified as a Significant Hazard Potential structure.

The potential for downstream loss of life is assessed by reviewing land use in areas downstream (to the south) from the Dam, where inundation is likely in the event of a release. No quantitative dam break or inundation studies were performed. The United States Geological Survey (USGS) 7.5-Minute Quadrangle topographic map of Joseph City, Arizona and associated digital orthoimage data (USGS, 2013) were used to review downstream areas for existing permanent and temporary land use. Permanent land uses include permanently inhabited dwellings and worksite areas that would likely contain workers on a daily basis (public utilities, power plants, water and sewage treatment plants, private industrial plants, sand and gravel plants, farm operations, fish hatcheries). Temporary land uses include primary roads, established campgrounds, or other recreational areas.

2.2 Hazard Potential Classification Results

Inspection of the Fly Ash Pond Dam and its immediate surrounding based on review of the USGS 7.5-Minute Quadrangle topographic map of Joseph City, AZ (USGS, 2013) identifies that the downstream toe of the Fly Ash Pond Dam is located within 100 ft of Interstate 40 (I-40), a major east-west route of the Interstate Highway System. A catastrophic and unexpected

failure of the Fly Ash Pond Dam would likely inundate the travel lanes of I-40 and could result in loss of life. The Fly Ash Pond is therefore classified as a High Hazard Potential CCR surface impoundment.

3 History of Construction

This section summarizes the history of construction for the Fly Ash Pond. This information is intended to meet the requirement for compilation of the history of construction for each CCR surface impoundment per Rule 40 CFR § 257.73(c)(1).

3.1 Methodology

AECOM reviewed available documents obtained from APS, the ADWR Document Repository, or in-house resources for information regarding the history of construction for the Fly Ash Pond. Per the Rule, the compiled history of construction should include, to the extent feasible, the following information:

- Information identifying the CCR Unit, its purpose and the name and address of the owner/operator;
- The location of the CCR unit on the most recent USGS or other topographic map;
- Name and size of the watershed within which the CCR unit is located;
- A description of the physical and engineering properties of the foundation and abutment materials on which the CCR unit was constructed;
- A description of the type, size, and physical and engineering properties of each embankment zone;
- Provide detailed engineering drawings;
- A description of the type, purpose and location of existing instruments;
- Area-capacity curves for the CCR unit;
- A description of spillway and diversion design features;
- Construction specifications and provisions for surveillance, maintenance, and repair of the CCR unit; and
- Any record of knowledge of structural instability.

3.2 Fly Ash Pond Construction Summary

The history of construction dating back to the original construction that began in 1976 is summarized in Table 3-1 below.

Table 3-1. History of Construction for Cholla Fly Ash Pond

Item	As-Constructed/ Current	Comments	Reference Document
Name and Address of Owner	Arizona Public Service Company (APS): P.O. Box 53999, Phoenix, Arizona 85072	---	---
State ID No.	09.28	---	ADWR License of Approval dated October 8, 1986
Size Classification	Intermediate	---	Annual CCR Impoundment and Landfill Inspection Report 2015 (AECOM & APS, 2016)
Hazard Classification	High	---	Annual CCR Impoundment and Landfill Inspection Report 2015 (AECOM & APS, 2016)
Construction Date	Original: 1976 to 1977 Seepage Collection System: 1993	---	<ul style="list-style-type: none"> Ash Pond Construction Memorandum (Temchin, 1977) As-built Drawings APS No. G-44557 and G-44558 (Ebasco, 1977) Seepage Intercept System Drawings No. D-114438, Sheets 1, 3 and 4 of 4 (APS, 1993)
Location on USGS Quadrangle Map	Joseph City Quadrangle: Section 24/19 and 25/30, Township 18 North, Range 20 East	See Figure 3-1	Joseph City Quadrangle (USGS, 2013)
Statement of Purpose	Fly ash containment		Seepage and Foundation Studies: Volume I of II Engineering Report (Ebasco, 1975).
Name of Watershed	---	---	---
Size of Watershed (ac)	1,230	---	<ul style="list-style-type: none"> Seepage and Foundation Studies: Volume I of II Engineering Report (Ebasco, 1975) Flood Routing Report (Ebasco, 1976)
Area Capacity Curve	See Figure 3-2	---	Seepage and Foundation Studies: Volume I of II Engineering Report (Ebasco, 1975)
Embankment Type	Zoned earth fill dam consisting of a clay core and shell	---	As-built Drawing APS No. G-44558 (Ebasco, 1977)
Embankment Maximum Height (ft)	80	---	As-built Drawing APS No. G-44558 (Ebasco, 1977)
Design Total Freeboard (ft)	6	Minimum residual freeboard following PMP event is 4 ft	Summary of Review of Plans and Specifications (AWC, 1976)

Item	As-Constructed/ Current	Comments	Reference Document
Embankment Length (ft)	4,580	---	Drawing No. G-558, Rev. No. 7 (Ebasco, 1977)
Embankment Crest Elevation (ft)	5,120		As-built Drawing APS No. G-44558 (Ebasco, 1977)
Embankment Crest Width (ft)	24	---	As-built Drawing APS No. G-44558 (Ebasco, 1977)
Embankment Slopes	3H:1V (downstream & upstream)	---	As-built Drawing APS No. G-44558 (Ebasco, 1977)
Slope Protection	Riprap and random rock		As-built Drawing APS No. G-44558 (Ebasco, 1977)
Maximum Operating Storage Level (ft)	5,114	Previous maximum storage levels were: 5,116 ft (1981)	<ul style="list-style-type: none"> Summary of Review of Plans and Specifications (AWC, 1976) ADWR License dated October 8, 1986
Storage Capacity (ac-ft)	Original design: 16,500	Storage at EL 5,116 ft	Seepage and Foundation Studies: Volume I of II Engineering Report (Ebasco, 1975)
Surface Area (ac)	440	Area at EL 5,116 ft	<ul style="list-style-type: none"> Seepage and Foundation Studies: Volume I of II Engineering Report (Ebasco, 1975) Flood Routing Report (Ebasco, 1976)
Clay Core Properties			
Physical Properties	The clay core consists of compacted sandy lean clay and sandy fat clay.	---	<ul style="list-style-type: none"> Seepage and Foundation Studies: Volume II of II Field and Laboratory Tests (Ebasco, 1975) Safety Inspection Report (Harza, 1987) Evaluation of Dam Embankment Crack (Dames & Moore, 1999)
Engineering Properties	<ul style="list-style-type: none"> Moist Unit Weight = 120 pounds per cubic foot (pcf) Saturated Unit Weight = 125 pcf Effective Cohesion = 0 pounds per square foot (psf) Effective Friction Angle = 28° Undrained strength ratio = 0.38 	---	
Shell (Random Zone) Properties			
Physical Properties	The shell consists of compacted silty or clayey sand and sandy lean clay.	---	<ul style="list-style-type: none"> Seepage and Foundation Studies: Volume II of II Field and Laboratory Tests (Ebasco, 1975) Safety Inspection Report (Harza, 1987) Evaluation of Dam Embankment Crack (Dames & Moore, 1999)
Engineering Properties	<ul style="list-style-type: none"> Moist Unit Weight = 125 pcf Saturated Unit Weight = 130 pcf Effective Cohesion = 0 psf Effective Friction Angle = 33° 	---	

Item	As-Constructed/ Current	Comments	Reference Document
Foundation Conditions			
Physical Properties	The embankment is founded on an engineered keyway consisting of the compacted clay core extending to competent bedrock. The exposed bedrock was cleaned and treated with grout or concrete prior to placement of fill material. Where bedrock is deeper than 20 ft, a soil-bentonite cutoff wall extends through the alluvium to bedrock or stiff clay. The alluvium is a Quaternary age wash deposit consisting of unconsolidated clays, silts, and sands. The underlying bedrock consists of mudstone, siltstone, and sandstone associated with the Chinle and Moenkopi Formations.	---	
Engineering Properties	<u>Alluvium:</u> <ul style="list-style-type: none"> • Moist Unit Weight = 120 pcf • Saturated Unit Weight = 120 pcf • Effective Cohesion = 0 psf • Effective Friction Angle = 26° <u>Bedrock:</u> <ul style="list-style-type: none"> • Moist Unit Weight = 150 pcf • Saturated Unit Weight = 150 pcf • Effective Cohesion = 1,000 psf • Effective Friction Angle = 65° <u>Cutoff Wall:</u> <ul style="list-style-type: none"> • Moist Unit Weight = 106 pcf • Saturated Unit Weight = 106 pcf • Effective Cohesion = 0 psf • Effective Friction Angle = 28° • Undrained Strength = 10 psf 	---	<ul style="list-style-type: none"> • Seepage and Foundation Studies: Volume II of II Field and Laboratory Tests (Ebasco, 1975) • Various Construction Reports (Ebasco, 1977) • Safety Inspection Report (Harza, 1987) • Evaluation of Dam Embankment Crack (Dames & Moore, 1999)

Item	As-Constructed/ Current	Comments	Reference Document
Abutment Conditions			
Physical Properties	The abutments consist of bedrock comprising mudstone, siltstone, and sandstone associated with the Chinle and Moenkopi Formations. A clay blanket was placed along a 250-foot section of the right abutment.	---	<ul style="list-style-type: none"> Seepage and Foundation Studies: Volume II of II Field and Laboratory Tests (Ebasco, 1975) As-built Drawings No. G-557 and G-558 Safety Inspection Report (Harza, 1987) Evaluation of Dam Embankment Crack (Dames & Moore, 1999)
Engineering Properties	<ul style="list-style-type: none"> Moist Unit Weight = 150 pcf Saturated Unit Weight = 150 pcf Effective Cohesion = 1,000 psf Effective Friction Angle = 65° 	---	
Spillway	None	The impoundment has sufficient storage volume above the maximum storage pool water level to store the IDF (PMF) and maintain at least four ft of freeboard.	Summary of Review of Plans and Specifications (AWC, 1976)
Construction Specifications	<u>Clay Core:</u> <ul style="list-style-type: none"> Fines content ranging from 50% to 100% No particle sizes greater than 3 inches Initial plasticity index range from 15 to 50; changed to 10 to 50 in July 1977 Fill lift thickness = 8 inches Initial minimum degree of compaction = 90% (modified Proctor); changed to 95% (standard Proctor) in June 1977. Test frequency = 60,000 ft²/test <u>Shell (Random Zone):</u> <ul style="list-style-type: none"> Maximum rock fraction greater than 3 inches = 10% Fill lift thickness = 12 inches Minimum degree of compaction = 100% (standard Proctor) Test frequency = 60,000 ft²/test 	---	Ash Pond Construction Memorandum (Temchin, 1977)

Item	As-Constructed/ Current	Comments	Reference Document
Construction Specifications (continued)	<p><u>Cutoff Wall:</u></p> <ul style="list-style-type: none"> • Preparation: <ul style="list-style-type: none"> ○ Minimum unit weight = 1.02 grams/cubic centimeter (g/cm³) ○ Minimum viscosity = 35 sec-marsh ○ Maximum filtration loss = 30 cm³ ○ Minimum pH = 8 • In Trench: <ul style="list-style-type: none"> ○ Unit weight range between 1.05 and 1.4 g/ cm³ • Backfill Mix at Trench: <ul style="list-style-type: none"> ○ Slump ranging between 3 and 6 inches ○ Percent passing 3/8-inch between 70 and 100% ○ Percent passing No. 20 sieve between 40 and 80% <p>Fines content between 10 and 35%</p>	---	Ash Pond Construction Memorandum (Temchin, 1977)
Detailed Drawings	See Appendix A for drawings	---	<ul style="list-style-type: none"> • Original As-built (Ebasco, 1977) • Seepage Interception System (APS, 1993)
Existing Instrumentation			
Type and Purpose of Instrumentation	<ul style="list-style-type: none"> • Open standpipe piezometers and wells installed for monitoring the phreatic levels in the embankment, foundation, and surrounding area. • Settlement monuments for monitoring movement of the embankment. • Water level gauge for monitoring water level in reservoir. • Flowmeters measuring seepage rates. 	---	Annual CCR Impoundment and Landfill Inspection Report 2015 (AECOM & APS, 2016)

Item	As-Constructed/ Current	Comments	Reference Document
Location of Instrumentation	<ul style="list-style-type: none"> • Open standpipe piezometers and wells located in and around the embankment. • Movement monuments located along the embankment crest. • Water level gauge located in the reservoir. • Seepage monitoring systems located along the downstream toe. 	See Figure 1-2	Annual CCR Impoundment and Landfill Inspection Report 2015 (AECOM & APS, 2016)
Provisions for Surveillance, Maintenance and Repair	<ul style="list-style-type: none"> • Visual inspections of the dam by a qualified person on a frequency not exceeding seven days. • Visual inspections of the dam conducted annually by a qualified professional engineer. • Phreatic level behavior from piezometric measurements and reservoir water level from gauge collected on a frequency not exceeding 30 days. • Embankment settlement using movement monuments survey data collected on a frequency not exceeding 30 days. • Seepage monitoring at the downstream toe on a frequency not exceeding 30 days. 	---	Annual CCR Impoundment and Landfill Inspection Report 2015 (AECOM & APS, 2016)
Record of Structural Instability (See Section 4 for more details)	<ul style="list-style-type: none"> • Historic seepage at downstream toe and right abutment. Seepage areas near the downstream toe are identified as Hunt Seep and Geronimo Seep, and I-40 Seep. • Crack within clay core near Geronimo Knob, generally between survey monuments M6 and M7. 	See Figure 1-2 for the Hunt and Geronimo Seeps. The seepage areas are captured and monitored by a seepage interceptor system near the downstream toe.	<ul style="list-style-type: none"> • Transverse Crack Evaluation (URS, 2001) • Annual CCR Impoundment and Landfill Inspection Report 2015 (AECOM & APS, 2016)

Notes: 1) Site elevations use National Geodetic Vertical Datum (NGVD) 1929

4 Structural Stability Assessment

This section summarizes the structural stability assessment for the Fly Ash Pond. This information is intended to satisfy the requirement of Rule 40 CFR § 257.73(d).

4.1 Foundation and Abutments

Per the requirements of 40 CFR § 257.73(d)(1)(i), an existing CCR impoundments must be assessed for “*Stable foundations and abutments.*”

The Fly Ash Pond Dam is founded on alluvium overburden associated with a local wash with both abutments resting on bedrock consisting of mudstone, siltstone, and sandstone associated with the Chinle and Moenkopi Formations. Review of the as-built design drawings of the dam (Ebasco, 1977) and construction inspection reports prepared by ADWR (formerly the Arizona Water Commission) indicate a cut off trench was excavated at the abutments to extend the clay core to bedrock. When the depth to bedrock was greater than 20 ft, a soil-bentonite slurry cut-off wall was installed to the bedrock which extended to a maximum depth of about 40 ft below the original ground surface. In addition, an approximately 250-ft long clay blanket was installed on the upstream slope of the right abutment directly adjacent to the embankment to help control seepage through the surrounding Moenkopi bedrock formation. Review of construction records indicates that where the cutoff trench was excavated to bedrock, loose rock was scaled from the foundation, dental concrete was applied to irregularities to create a relatively level surface, and a thin lift of wet cement tack coat was applied to the bedrock surface before placement of the clay core. For the shell of the dam, which is founded on alluvium overburden soils, the alluvium foundation was proof-compacted using a heavy dynamic compactor and surface stringers of sandy soils that crossed the dam foundation were removed.

Several seepage locations have been observed downstream of the dam since the Fly Ash Pond went into operation. These seeps are thought to occur due to a combination of normal flow through the embankment, discontinuities in the foundation near the groin of the abutment at Geronimo Knob, and flow through gypsum seams in the Moenkopi Formation. Drain systems have been installed at most of the seepage locations, typically consisting of underground French drains connected to a collection sump. Two sumps have been installed at the following seeps: the Geronimo Seep and the Hunt Seep. The locations of the seeps are shown in Figure 1-2. Flow from the sumps and weir installed at the seeps are monitored and presented in the annual dam inspection reports. Flow rates ranging from 6 to 40 gallons per minute over the last ten years were measured at the sumps (AECOM & APS, 2016), indicating low to moderate flow. The turbidity of the seep water observed at the sumps was low. The long-term steady and low to moderate flow rate, combined with the lack of turbidity, indicate a low potential of internal erosion of the dam embankment or foundation.

Review of the measured displacements of the survey monuments at the crest of the Fly Ash Pond Dam, as presented in the 2015 annual dam inspection report (AECOM & APS, 2016), indicates total settlements along the crest of the dam of four to seven inches and horizontal movements of four inches or less in the last ten years. Settlement rates appear relatively consistent over the last ten years at about one half of an inch per year, except in 2010 when recalibration of the survey base point appears to have increased the reported settlement by one additional inch. The relatively small settlement and horizontal movements measured at the Fly Ash Pond Dam are an indication of stability in the dam foundation and abutments.

4.2 Slope Protection

Per the requirements of 40 CFR § 257.73(d)(1)(ii), an existing CCR impoundments must be assessed for “*Adequate slope protection to protect against surface erosion, wave action, and adverse effects of sudden drawdown.*”

A review on the as-built drawing of the Fly Ash Pond Dam (Ebasco, 1977), indicates the dam was constructed with a two foot thick layer of random rock fill (riprap) to protect the upstream and downstream slopes against erosion. No specifications for riprap size were shown on the drawings; however, visual observations performed during dam inspection suggest they are cobble to boulder sized. The 2015 annual dam inspection report (AECOM & APS, 2016) reported no significant erosion of the

dam slopes indicating the riprap slope protection is performing adequately. Based on the inspection report and experience with similar riprap slope protection designs, the Fly Ash Pond has adequate slope protection to protect against surface erosion, wave action, and adverse effects of sudden drawdown.

4.3 Dike Compaction

Per the requirements 40 CFR § 257.73(d)(1)(iii), an existing CCR impoundments must be assessed for “*Dikes mechanically compacted to a density sufficient to withstand the range of loading conditions in the CCR unit.*”

Based on review of a memorandum summarizing construction of the Fly Ash Pond Dam (Temchin, 1977), the dam (or dike) was constructed by placement of soils in mechanically compacted thin lifts of a foot or less. Construction control of the compaction process was maintained using a method procedure where the soil preparation, placement, watering, blading, final watering, rolling, and lift thickness are specified based on the results of test fill pads conducted prior to start of earthwork (Ebasco, 1977).

In addition to the method controls discussed above, quality control testing consisting of comparison of in-situ measurements of soil density to Standard Proctor maximum dry density, American Society for Testing and Materials D 698, was performed at intervals of once every 60,000 square ft of material placed. Results of quality control testing are summarized in Ebasco Drawing APS-2742-SK-CH-J13 (Temchin 1977). The drawing indicates 622 tests were conducted on Clay Core materials with 609 of the tests measuring densities greater than 95 percent of the Standard Proctor maximum density and a mean percent compaction of all tests of 98.9 percent of the standard proctor maximum density. The drawing indicates 811 tests were conducted on the outer shell materials with 748 of the tests measuring densities greater than 100 percent of the Standard Proctor maximum density and a mean percent compaction of all tests of 101.7 percent of the Standard Proctor maximum density.

Based on the compaction method described in the construction summary memorandum and the quality control test results presented in Drawing APS-2742-SK-CH-J13, the Fly Ash Pond Dam has been mechanically compacted to a density sufficient to withstand the range of loading conditions expected at the Fly Ash Pond site.

4.4 Slope Vegetation

Per the requirements 40 CFR § 257.73(d)(1)(iv), an existing CCR impoundments must be assessed for “*Vegetated slopes of dikes and surrounding areas, except for slopes which have an alternate form or forms of slope protection.*” Note that the United States Court of Appeals for the District of Columbia Circuit remanded with vacatur the phrase “*not to exceed a height of six inches above the slope of the dike*” from this subsection of the Rule.

As noted in Section 4.2, the dam was constructed with a two foot thick layer of random rock fill (riprap) slope protection; therefore, the dam is excluded from the vegetated slope requirements since it uses an alternate form of slope protection.

4.5 Impoundment Capacity

Per the requirements 40 CFR § 257.73(d)(1)(v), an existing CCR impoundment must be assessed for “*A single spillway or a combination of spillways configured as specified in paragraph (d)(1)(v)(A) of this sections. The combined capacity of all spillways must be designed, constructed, operated, and maintained to adequately manage flow during and following the peak discharge from the event specified in paragraph (d)(1)(v)(B) of this section.*”

The Fly Ash Pond Dam was constructed without a spillway or other water release structure. To manage flow during the design storm event, the Fly Ash Pond has been designed, constructed, operated, and maintained with sufficient storage volume over and above the maximum permitted storage pool water level at EL 5,114 ft to store the PMF storm water inflow at EL 5,116 ft and to maintain an additional four ft of freeboard; therefore, the Fly Ash Pond impoundment is capable of adequately managing (containing) the flow during and following the peak discharge from the PMF event as required for high hazard potential CCR impoundments.

4.6 Hydraulic Structures

Per the requirements 40 CFR § 257.73(d)(1)(vi), an existing CCR impoundments must be assessed for “*Hydraulic structures underlying the base of the CCR unit or passing through the dike of the CCR unit that maintain structural integrity and are free of significant distortion, bedding deficiencies, sedimentation, and debris which may negatively affect the operation of the hydraulic structures.*”

No hydraulic structures are present that underlie the base of the Fly Ash Pond or pass through the Fly Ash Pond Dam.

4.7 Downstream Water Body

Per the requirements 40 CFR § 257.73(d)(1)(vii), an existing CCR impoundments must be assessed as follows “*For CCR units with downstream slope which can be inundated by the pool of an adjacent water body, such as a river, stream or lake, downstream slopes that maintain structural stability during low pool of the adjacent water body or sudden drawdown of the adjacent water body.*”

No structural stability deficiencies are presently associated with inundation of the downstream slope of the Fly Ash Pond Dam by an adjacent body of water since no pool of water, such as a river, stream or lake, is present downstream of the dam which could inundate the downstream slope.

4.8 Other Issues

In July 1998, transverse and longitudinal cracking was observed along the Fly Ash Pond Dam crest in the vicinity of the Geronimo Knob, the rock outcropping near the center of the dam. A subsequent study of the cracks, consisting of exploration trenches and borings along the crest of the dam, exposed thirty-one (31) visible cracks with six (6) cracks considered “significant” (defined as cracks with widths equal to or greater than ½-inch.) Crack depths ranged from 0.5 to 12 ft below the top of crest (Dames & Moore, 1999). The study postulated the cracking was due to differential settlement of the dam embankment on the sloping bedrock foundation created by the Geronimo Knob (URS, 2001). The dam crest was repaired by re-compaction of the clay core spoils excavated during the trenching. As an additional precaution, the discharge to the impoundment was changed so that deposited fly ash would create a beach that would prevent free water from ponding within 300 ft of the crack area. Since 2002, continued monitoring of the dam crest has noted only minor cracking, most likely associated with surface desiccation typical for embankments in the arid US Southwest. While monitoring of the dam crest for cracking is still performed during the annual dam inspections, the Geronimo Knob crack is considered to have been mitigated by the changed deposition plan, has not reappeared, and it is not considered a continuing dam safety concern or structural integrity deficiency.

No deficiencies were identified for the Fly Ash Pond that could affect the structural stability of the impoundment. However, during the most recent dam inspection (AECOM & APS, 2016), observations of excessive vegetation consisting of small to medium sized desert brush and small animal burrows were noted along the slopes and crest of the Fly Ash Pond Dam. APS work crews subsequently removed part of the vegetation in the identified areas with the remainder scheduled for removal in the upcoming year. Although both the vegetation and the animal burrows were not of sufficient size to cause concern for the stability or erosion of the embankment, failure to promptly identify and correct these issues could lead to eventual deterioration of the embankment slope. It is recommended, therefore, to continue inspection and maintenance activities of the impoundment to identify and correct minor issues in order to prevent progressive deterioration of the embankment.

4.9 Structural Stability Assessment Results

AECOM did not identify any structural stability deficiencies that would affect the structural condition of the Fly Ash Pond CCR Impoundment based on the documents provided and reviewed as part of this assessment. AECOM assesses that the design, construction, operation and maintenance of the Fly Ash Pond are consistent with recognized and generally accepted good engineering practice for the maximum volume of CCR and CCR wastewater which can be impounded therein.

5 Safety Factor Assessment

This section summarizes the safety factor assessment for the Fly Ash Pond. This assessment is intended to satisfy the requirement of Rule 40 CFR § 257.73(e).

5.1 Methodology and Design Criteria

Slope stability analyses were performed to document minimum factors of safety for loading conditions identified by 40 CFR § 257.73(e) using the software program SLOPE/W (GEO-SLOPE International, 2012). The analyses were performed using Spencer's Method; a limit equilibrium method of slices that satisfies both force and moment equilibrium and incorporates the effects of interslice forces. The analyses incorporate strength and density properties and pore pressure distributions described in Sections 5.4 and 5.5. The slope stability models are presented in Appendix B.

5.2 Critical Cross Section

Safety factors were calculated for three cross sections of the Fly Ash Pond Dam selected to represent different embankment geometries, heights, and stratigraphic conditions to provide confidence that the critical cross section was identified. The critical cross section is the cross section that is anticipated to be most susceptible to structural failure for a given loading condition. The critical cross section thus represents a "most-severe" case. Section locations were selected based on variation in the embankment height, presence of cutoff trench/cutoff wall, and stratigraphic conditions. Subsurface soil profiles were developed using as-built drawings and historical borings reported by Ebasco (1975) and Harza (1987). The locations of the cross sections along the Fly Ash Pond Dam are shown in Figure 5.1. The three cross sections analyzed are:

Fly Ash Pond Cross Section 1: This cross-section corresponds approximately to Section B as shown in Figure 5-1 and on the as-built section (Ebasco, 1977). This section represents the highest dam section where bedrock is shallow and, thus, includes an extension of the embankment clay core forming a cutoff trench that is keyed into bedrock. The embankment is approximately 80 ft high and the upstream and downstream slopes are at 3H:1V. The zoned embankment at this section consists of a sandy lean clay core with an outer clayey sand shell and the foundation consists of about 20 ft of alluvial clays, silts, and sands overlying bedrock consisting of mudstones, siltstones, and sandstones. The clay core extends to form a cutoff trench that is keyed into the top of bedrock.

Approximately 60 ft of hydraulically-placed fly ash is impounded behind the embankment at the Cross Section 1 location, based on comparison between pre-construction topographic survey data (Ebasco, 1975) and topographic survey data collected in 2014 (APS, 2016).

Fly Ash Pond Cross Section 2: This cross-section corresponds approximately to Section D as shown on Figure 5-1 and the as-built section (Ebasco, 1977). This section represents the section at the greatest depth to bedrock. The cross-section is located approximately 50 ft west of a long-standing downstream seep, the Geronimo Seep, which lies near Geronimo Knob. The section includes a cutoff slurry wall beneath the embankment clay core. The embankment is approximately 80 ft high and the upstream and downstream slopes are at 3H:1V. The zoned embankment at this section consists of a sandy lean clay core with an outer clayey sand shell and the foundation consists of approximately 52 ft of alluvial overburden (clays, silts, and sands) overlying interbedded layers of mudstone, siltstone, and sandstone bedrock.

Approximately 60 ft of hydraulically-placed fly ash is impounded behind the embankment at the Cross Section 2 location, based on comparison between pre-construction topographic survey data (Ebasco 1975) and topographic survey data collected in 2014 (APS, 2016). Calculated factors of safety for Section 2 were lower than those calculated for Sections 1 and 3. Section 2 is, therefore, designated the critical cross section.

Fly Ash Pond Cross Section 3: This cross section corresponds approximately to Section E as shown on Figure 5-1 and the as-built section (Ebasco, 1977). At this cross section location, the Fly Ash Pond intersects Geronimo Knob along its downstream slope. This section includes an extension of the embankment clay core forming a cutoff trench that is keyed into bedrock. The embankment is approximately 68 ft high and the upstream and downstream slopes are at 3H:1V. The zoned embankment at this section consists of a sandy lean clay core with an outer clayey sand shell and the foundation consists of approximately four to nine ft of alluvial overburden (clays, silts, and sands) overlying interbedded layers of mudstone, siltstone, and sandstone bedrock.

Approximately 50 ft of hydraulically-placed fly ash is impounded behind the embankment at the Cross Section 3 location, based on comparison between pre-construction topographic survey data (Ebasco, 1975) and topographic survey data collected in 2014 (APS, 2016).

5.3 Subsurface Stratigraphy

Idealized models of subsurface stratigraphic conditions for each cross section were developed based on design drawings (Ebasco, 1977) and previous geotechnical site investigations (Ebasco, 1975, Harza, 1987, and Dames & Moore, 1999). The following stratigraphic units were used to develop SLOPE/W models for each cross section:

Embankment Core: The zoned embankment includes a central impervious clay core with 1H:1V side slopes and a clay cap at the embankment crest. Fine-grained material was obtained from upstream borrow pits along the dam alignment and mechanically compacted in lifts to construct the clay core. The clay core soils consist predominately of Sandy Lean Clay (CL) with isolated zones of Sandy Fat Clay (CH) based on the Unified Soil Classification System (USCS).

Embankment Shell (Random Zone): The zoned embankment includes a more pervious zone of random material, or shell that flanks the clay core to support and protect the impervious core. The shell provides stability against rapid drawdown (upstream shell) and drainage (downstream shell). Shell material was obtained from upstream borrow pits along the dam alignment and mechanically compacted in lifts. Shell soils consist predominately of Silty Sand (SM), Clayey Sand (SC), and Sandy Lean Clay (CL) based on the USCS.

Alluvium: Alluvial deposits overlie the bedrock beneath the embankment and are the foundation bearing layer over most of the embankment alignment. The alluvium consists of a Quaternary Age, heterogeneous mixture of unconsolidated clays, silts, and sands deposited by flows in an unnamed tributary to the Little Colorado River prior to the construction of the Fly Ash Pond.

Bedrock: Bedrock beneath the embankment consists of mudstones, siltstones, and sandstones of the Triassic-age Chinle and Moenkopi Formations.

Slurry Cutoff Wall: A slurry cutoff wall was constructed using soil-bentonite slurry where the depth to bedrock is greater than 20 ft and extended into either the bedrock or dense clay soils.

Fly Ash: Fly ash waste product from the power generating process is pumped from the plant to the Fly Ash Pond and allowed to settle hydraulically.

5.4 Material Properties

Material properties for soil, rock and embankment construction materials were developed based on an analysis and interpretation of historical geologic and geotechnical data presented in:

- Ebasco Services Inc., "Arizona Public Services Cholla Generating Station Ash Disposal Sites Seepage and Foundation Studies: Volume I of II Engineering Report" (Ebasco, 1975),
- Harza Engineering Company, "Safety Inspection Report on Fly Ash Dam, Bottom Ash Dam, and Cooling Dike" (Harza, 1987), and
- Dames & Moore, "Interim Report, Geotechnical Investigation for Evaluation of Dam Embankment Crack, Fly Ash Pond Dam, Cholla Power Plant, Joseph City, Arizona" (Dames & Moore, 1999).

The material properties developed by the dam designers and subsequent investigators were assessed for reliability and applicability to this safety factor assessment. The design report (Ebasco, 1975) indicated that soil strength parameters were obtained from laboratory testing. Specific details of the soil strength property derivations used for the original design stability analyses were not provided in the design report. The Harza investigation (1987) included more detailed documentation of the laboratory testing, soil strength derivations, and stability analyses performed in 1987. The parameters developed by Harza were used in subsequent stability analyses performed by Dames & Moore (1991). AECOM assessed the historical soil strength data and parameters used by previous investigators and found the Harza (1987) data to be the most reliable and applicable to this safety factor assessment.

The material properties selected for use in the slope stability analyses of the Fly Ash Pond Dam are presented in Table 5-1. The drained strength values presented in Table 5-1 were taken from Harza (1987). The undrained strength value presented in Table 5-1 for the Embankment Core was derived by AECOM based on interpretation of the Harza Triaxial Compression Test data. Undrained strength properties were not needed for other material types for the safety factor calculations. Moist unit weight values used in this safety factor assessment were taken from Dames & Moore (1991); saturated unit weights were interpreted by AECOM based on the moist unit weights and material types reported by previous investigators. The Fly Ash unit weight was selected by AECOM to be 90 pounds per cubic foot (pcf) based on engineering experience with similar materials.

Table 5-1. Selected Material Parameters – Fly Ash Pond Safety Factor Assessment

Material	Saturated Unit Weight, γ_{sat} (pcf)	Moist Unit Weight, γ_m (pcf)	Effective Strengths		Total Strengths	
			Cohesion, c' (psf)	Friction Angle, ϕ' (degrees)	Undrained Strength, S_u (psf)	Undrained Strength Ratio
Embankment Core	125	120	0	28	-	0.38
Embankment Shell	130	125	0	33	-	-
Alluvium	120	120	0	26	-	-
Bedrock	150	150	1,000	65	-	-
Slurry Cutoff Wall	106	106	0	28	10	-
Fly Ash	90	90	0	0	-	-

5.5 Embankment Pore Pressure Distribution

Water levels have been historically monitored weekly to quarterly and are now monitored on an interval not exceeding 30 days in piezometers installed along or near the Fly Ash Pond and reported annually in an inspection report (AECOM & APS, 2016). These data were considered to be the most reliable indicators of pore pressure distribution within the Fly Ash Pond Dam embankment. The pore pressure distributions were estimated for each section using water level measurements obtained from:

- Cross Section 1: Piezometers F-93, F104, and F-105;
- Cross Section 2: Piezometers F-90, F-91, F-92, F-109, F-110, F-132, and F-134;
- Cross Section 3: Piezometers F-112, F-127, F-128, F-129, and F-130.

Piezometer locations are shown on Figure 1-2. Piezometer data were used, along with pond water level under steady-state, maximum permitted storage pool conditions (ADWR, 1986), and pond water levels under maximum surcharge pool conditions (Ebasco, 1975) to estimate pore pressure distributions within the embankment sections.

The pore water levels measured in the piezometers near Cross Section 2 reflect the influence of the Geronimo Seep collection system. The collection system consists of an underground French drain system and wellpoints and has been in continuous operation since the early 1990s. The seep collection system presumably lowers the phreatic water level at the downstream toe of the dam in the vicinity of the wellpoints. Since the radial influence of the collection system is not documented, a conservative assumption of a non-operational Geronimo Seep seepage collection system was used in the stability analysis of

Cross Section 2. This assumption corresponds to the condition of raising the water level downstream of the dam to near the ground surface.

5.6 Embankment Loading Conditions

Per 40 CFR § 257.73(e)(1)(i) through (iv), the following loading conditions were analyzed for each developed stability cross section:

- Long-term, maximum storage pool
- Maximum surcharge pool
- Seismic loading, and
- Liquefaction

These loading conditions are described in the following sub-sections.

Long-Term, Maximum Storage Pool: The maximum storage pool loading is the maximum water level that will be maintained for a sufficient length of time for steady-state seepage or hydrostatic conditions to develop within the embankment. This loading condition is evaluated to document whether the CCR surface impoundment can withstand a maximum expected pool elevation with full development of saturation in the embankment under long-term loading.

The long-term, maximum storage pool loading condition was evaluated using the permitted water level of the pond, as stated in the ADWR operating license for the dam. Since the dam has no outlet structure and relies on pumping rate from plant, seepage, and evaporation to control water levels, the maximum storage pool was set at the maximum ADWR-permitted water levels. For the Fly Ash Pond, the safety factor was calculated for the long-term maximum storage pool at EL 5,114 ft (ADWR, 1985).

Maximum Surcharge Pool: The maximum surcharge pool loading is the temporary rise in pool elevation above the maximum storage pool elevation to which the CCR surface impoundment could be subject under inflow design flood state. This loading condition is evaluated to document whether the downstream slope of the CCR surface impoundment embankment can withstand the short-term impact of a raised pool level.

The maximum surcharge pool considers a temporary pool elevation that is higher than the maximum storage pool that persists for a length of time sufficient for steady-state seepage or hydrostatic conditions to fully develop within the embankment. The maximum surcharge pool loading condition was evaluated using the expected water level raise during the design PMF of 2.0 ft (Ebasco, 1976). For the Fly Ash Pond, the safety factor was calculated for the maximum surcharge pool at EL 5,116 ft.

Seismic Loading: Seismic loading is evaluated to document whether the embankment is capable of withstanding a design earthquake without damage to the foundation or embankment that would cause a discharge of contents. The seismic loading condition is assessed for a seismic loading event with a two percent probability of exceedance in 50 years, equivalent to a return period of approximately 2,500 years. A pseudo-static analysis was used to represent the seismic loading condition.

The seismic response of soil embankments is incorporated into the analysis method by adding a horizontal force to simulate the seismic force acting on the embankment during an earthquake. The horizontal force is applied in the pseudo-static analyses through the addition of a seismic coefficient into the limit equilibrium calculations. The seismic coefficient was selected using the following procedure:

1. Determine the peak horizontal ground acceleration (PGA) generated in bedrock at the site by an earthquake having the 2% probability of exceedance in 50 years;
2. Select a Site Class, per International Building Code definitions, which incorporates the effects of seismic wave propagation through the top 100 ft of the soil profile above bedrock, and calculate the adjusted for Site Class effects, PGA_M ;
3. Calculate the maximum transverse acceleration at the crest of the embankment, PGA_{crest} , using the PGA_M from step two; and

- Adjust the PGA_{crest} using the method developed by Makdisi and Seed (1977) to account for the variation of induced average acceleration with embankment depth to calculate the seismic coefficient.

Each of these steps is discussed in more detail in the calculation presented in Appendix B. The maximum average acceleration for the potential sliding mass was incorporated into the pseudo-static safety factor analyses as the horizontal seismic coefficient equal to 0.13, corresponding to the calculated, adjusted PGA_{crest} value.

The water level in the Fly Ash Pond for the seismic loading analysis was set to EL 5,114 ft to match the long-term, maximum storage pool. The Clay Core and Cutoff Wall materials were assigned total strengths because it is anticipated that they would behave in an undrained manner due to the relatively rapid loading induced during the seismic event and the relatively low hydraulic conductivity of these materials. All, other materials used effective strength parameters.

Liquefaction: The liquefaction factor of safety is evaluated for CCR embankments and foundation soils that are believed to be susceptible to liquefaction based on representative soil sampling and construction documentation or anecdotal evidence from personnel with knowledge of the CCR unit's construction. The liquefaction factor of safety is calculated to document whether the CCR unit would remain stable if the soils in the embankment and/or foundation experienced liquefaction.

Post-construction geotechnical exploration of the Fly Ash Pond Dam (Harza, 1987 and Dames & Moore, 1999) indicated the Clay Core (embankment) and Alluvium Overburden (foundation) materials have plasticity indexes and fine contents as shown in Table 5-2. Data are not presented in Table 5-2 for the Embankment Shell material because of limited available geotechnical data because the Embankment Shell material was sourced from the Alluvium Overburden and is anticipated to have similar properties. Generally, the behavior of soils that have fines contents greater than 35 percent are dominated by the plasticity of the fines (Idriss and Boulanger, 2008). Fines with Plasticity Indices (PI) less the seven tend to behave more sand-like and are susceptible to soil liquefaction, while those with PI greater than seven tend to behave more clay-like and are not susceptible to liquefaction. The lowest measured value of PI for both the Clay Core and Alluvium Overburden is 12, indicating these soils would tend to behave in a clay-like manner during a seismic event and not be susceptible to soil liquefaction. Therefore, a liquefaction factor of safety analysis was not assessed as being necessary and was not performed for this impoundment.

Table 5-2. Range of Plasticity Index and Fines Content Values for Site Materials

Material	Plasticity Index, %		Fines Contents, %	
	Minimum Value	Maximum Value	Minimum Value	Maximum Value
Clay Core	12	39	48	88
Alluvium Overburden	12	17	30	54

5.7 Safety Factor Assessment Results

Table 5-3 summarizes the results of the safety factor analysis for the Fly Ash Pond Dam, for a more detailed discussion of the results see the safety factor calculation presented in Appendix B.

Table 5-3. Summary of Calculated Safety Factors

Loading Condition	Required Safety Factor ^[1]	Calculated Safety Factor		
		Section 1	Section 2	Section 3
Long-term, maximum storage pool	1.50	1.63	1.53	1.73
Maximum surcharge pool	1.40	1.61	1.52	1.70
Seismic	1.00	1.08	1.02	1.15

Notes: [1] From 40 CFR § 257.73(e)(1)(i) through (iii) (EPA, 2015)

The calculated factors of safety for the three critical cross sections along the Fly Ash Pond Dam exceeded the required minimum values for the long-term, maximum storage pool; the maximum surcharge pool; and the seismic (pseudo-static) loading conditions.

6 Conclusions

Based on the findings and results of the structural integrity assessment, AECOM provides the following conclusions regarding the structural integrity of the Fly Ash Pond at the Cholla Power Plant.

- The Fly Ash Pond is classified as a High Hazard Potential CCR surface impoundment.
- The embankment is founded on stable foundations and abutments. Seepage is limited by a clay core that extends to the bedrock in shallow locations or a cutoff slurry wall where the depth to bedrock is greater than 20 ft. Downstream seeps exist and are captured and monitored by drainage systems typically consisting of French drains connected to sumps.
- The embankment has adequate slope protection consisting of riprap on both the upstream and downstream slopes.
- Based on the available quality control test results, the Fly Ash Pond Dam embankment was mechanically compacted to a density sufficient to withstand the range of loading conditions anticipated at the site.
- The Fly Ash Pond impoundment is capable of adequately managing the flow during and following the peak discharge from the PMF event without a spillway or other water release structures because the pond has been designed, constructed, operated, and maintained with sufficient storage volume above the maximum storage pool water level to store the PMF inflow and maintain at least four ft of freeboard.
- Factors of safety greater than the minimum values required by the CCR Rule were calculated for three cross sections along the Fly Ash Pond Dam for loading conditions associated with the maximum storage pool water level, maximum surcharge pool water level, and design level seismic event. The liquefaction factor of safety of the impoundment was not analyzed due to the low potential for soil liquefaction of the embankment and foundation soils as determined from index test results.
- Based on review of available records concerning the Fly Ash Pond and the results of the stability analyses, no deficiencies were noted that would affect the structural condition of the dam.

7 Limitations

This report is for the sole use of APS on this project only, and is not to be used for other projects. In the event that conclusions based upon the data obtained in this report are made by others, such conclusions are the responsibility of others. The Initial Structural Stability Assessment presented in this report was based on available information identified in Reference Section of the report that AECOM has relied on but not independently verified. Therefore, the Certification of Professional Opinion is limited to the information available to AECOM at the time the Assessment was performed in accordance with current practice and the standard of care. Standard of care is defined as the ordinary diligence exercised by fellow practitioners in this area performing the same services under similar circumstances during the same period. Professional judgments presented herein are primarily based on information from previous reports that were assumed to be accurate, knowledge of the site, and partly on our general experience with dam safety evaluations performed on other dams. No warranty or guarantee, either written or implied, is applicable to this work.

The use of the words “certification” and/or “certify” in this document shall be interpreted and construed as a Statement of Professional Opinion and is not and shall not be interpreted or construed as a guarantee, warranty, or legal opinion.


8 References

- Arizona Department of Water Resources (ADWR), 1986, License of Approval, Cholla Fly Ash Pond Dam and Reservoir, State File No. 09.28, October 21.
- AECOM and Arizona Public Services Company (APS), 2016, "Cholla Power Plant Fly Ash Pond, Bottom Ash Pond, Sedimentation Pond and Bottom Ash Monofill: Annual CCR Impoundment and Landfill Report 2015", January.
- APS, 2016, "Cholla Power Plant Bottom and Fly Ash Ponds & Cooling Reservoir Basic Data Report. "Cooper Aerial Surveys Co., 2014, "Cholla Ash 2014: June 13, 2009 Topographic Mapping," Prepared for Arizona Public Service Company, Drawing No. 1, Sheet No. 1.
- Arizona Water Commission, 1976, "Summary of Review of Plans and Specifications of Proposed Bottom Ash Dam (9-27) and Fly Ash Dam (9-28) by J.D. Walters and W.C. Jenkins." Division of Dam Safety, March 31.
- Dames & Moore, 1999, "Interim Report, Geotechnical Investigation for Evaluation of Dam Embankment Crack, Fly Ash Pond Dam, Cholla Power Plant, Joseph City, Arizona," Prepared for Arizona Public Service Company, D&M Job No. 02353-143-022, May 9.
- Ebasco Services Inc. (Ebasco), 1975, "Arizona Public Services Cholla Generating Station Ash Disposal Sites Seepage and Foundation Studies: Volume I of II Engineering Report," Prepared for Arizona Public Service Company, August.
- Ebasco, 1976, "Arizona Public Services Cholla Steam Electric Station, Flood Routing Studies for Bottom Ash and Fly Ash Ponds," May.
- Ebasco, 1977, "Ash Disposal System: Fly Ash Pond Dike – Sections & Details," Prepared for Arizona Public Service Company, APS Drawing No. G-44558 Revision No. 10 (As Built), November 9.
- Ebasco, 1977, "Arizona Public Services Cholla Steam Electric Station Units 2, 3, & 4 Ash Pond Construction, November 1977 – Final Report," December 5.
- GEOSLOPE International, 2012, GeoStudio 2012, Version 8.15.4.11512, August 2015 Release.
- Harza Engineering Company (Harza), 1987, "Cholla S.G.S., Safety Inspection Report on Fly Ash Dam, Bottom Ash Dam, and Cooling Dike," Prepared for Arizona Public Service Company, February 27.
- Idriss, I.M. and Boulanger, R.W., 2008, "Soil Liquefaction During Earthquakes," Earthquake Engineering Research Institute, Monograph No MNO-12.
- Makdisi, F.I. and Seed, H.B., 1977, "A Simplified Procedure for Estimating Earthquake-Induced Deformations in Dams and Embankments," Report No. UCB/EERC-77/19, University of California, Berkeley, August.
- Temchin, M., 1977, "Arizona Public Service Company Cholla Steam Electric Station Units 2, 3, & 4 Ash Pond Construction November 1977 – Final Report," Memorandum to G.W. Strengham of Arizona Public Service, Ebasco Services Inc., December 5.
- United States Environmental Protection Agency (EPA), 2015, 40 CFR Parts 257 and 261 – Hazardous and Solid Waste Management System; Disposal of Coal Combustion Residuals from Electric Utilities; Final Rule, Federal Register Vol. 80, No. 74, April 17.
- United States Geological Survey (USGS), 2013, 7.5-Minute Series Joseph City, AZ Quadrangle Map


URS Corporation (URS), 2001, "Transverse Crack Evaluation and Monitoring for Fly Ash Pond Dam Arizona Public Services Cholla Power Plant Joseph City, Arizona," Prepared for Arizona Public Service Company, URS Job No. 02353-160-058, October 12.

Figures



Last saved by: ALEISA KRUG(2016-06-16) Last Plotted: 2016-06-16
Filename: P:\ARIZONA PUBLIC SERVICE\60445840_APS_CHOLLA_STRUCTURAL_INTEGRITY\CADD FILES\FIGURES\FIGURE 1-1_SITE VICINITY MAP.DWG

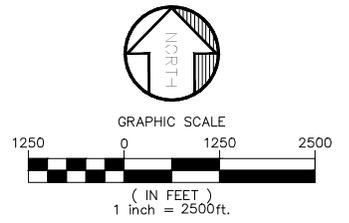

Last saved by: KING, JEREMY(2016-06-20) Last Plotted: 2016-06-20
Filename: P:\ARIZONA PUBLIC SERVICE\60445840_APS_CHOLLA_STRUCTURAL_INTEGRITY\CADD FILES\FIGURES\FIGURE 1-2_FLY_ASH_INSTRUMENT_LOCATIONS.DWG

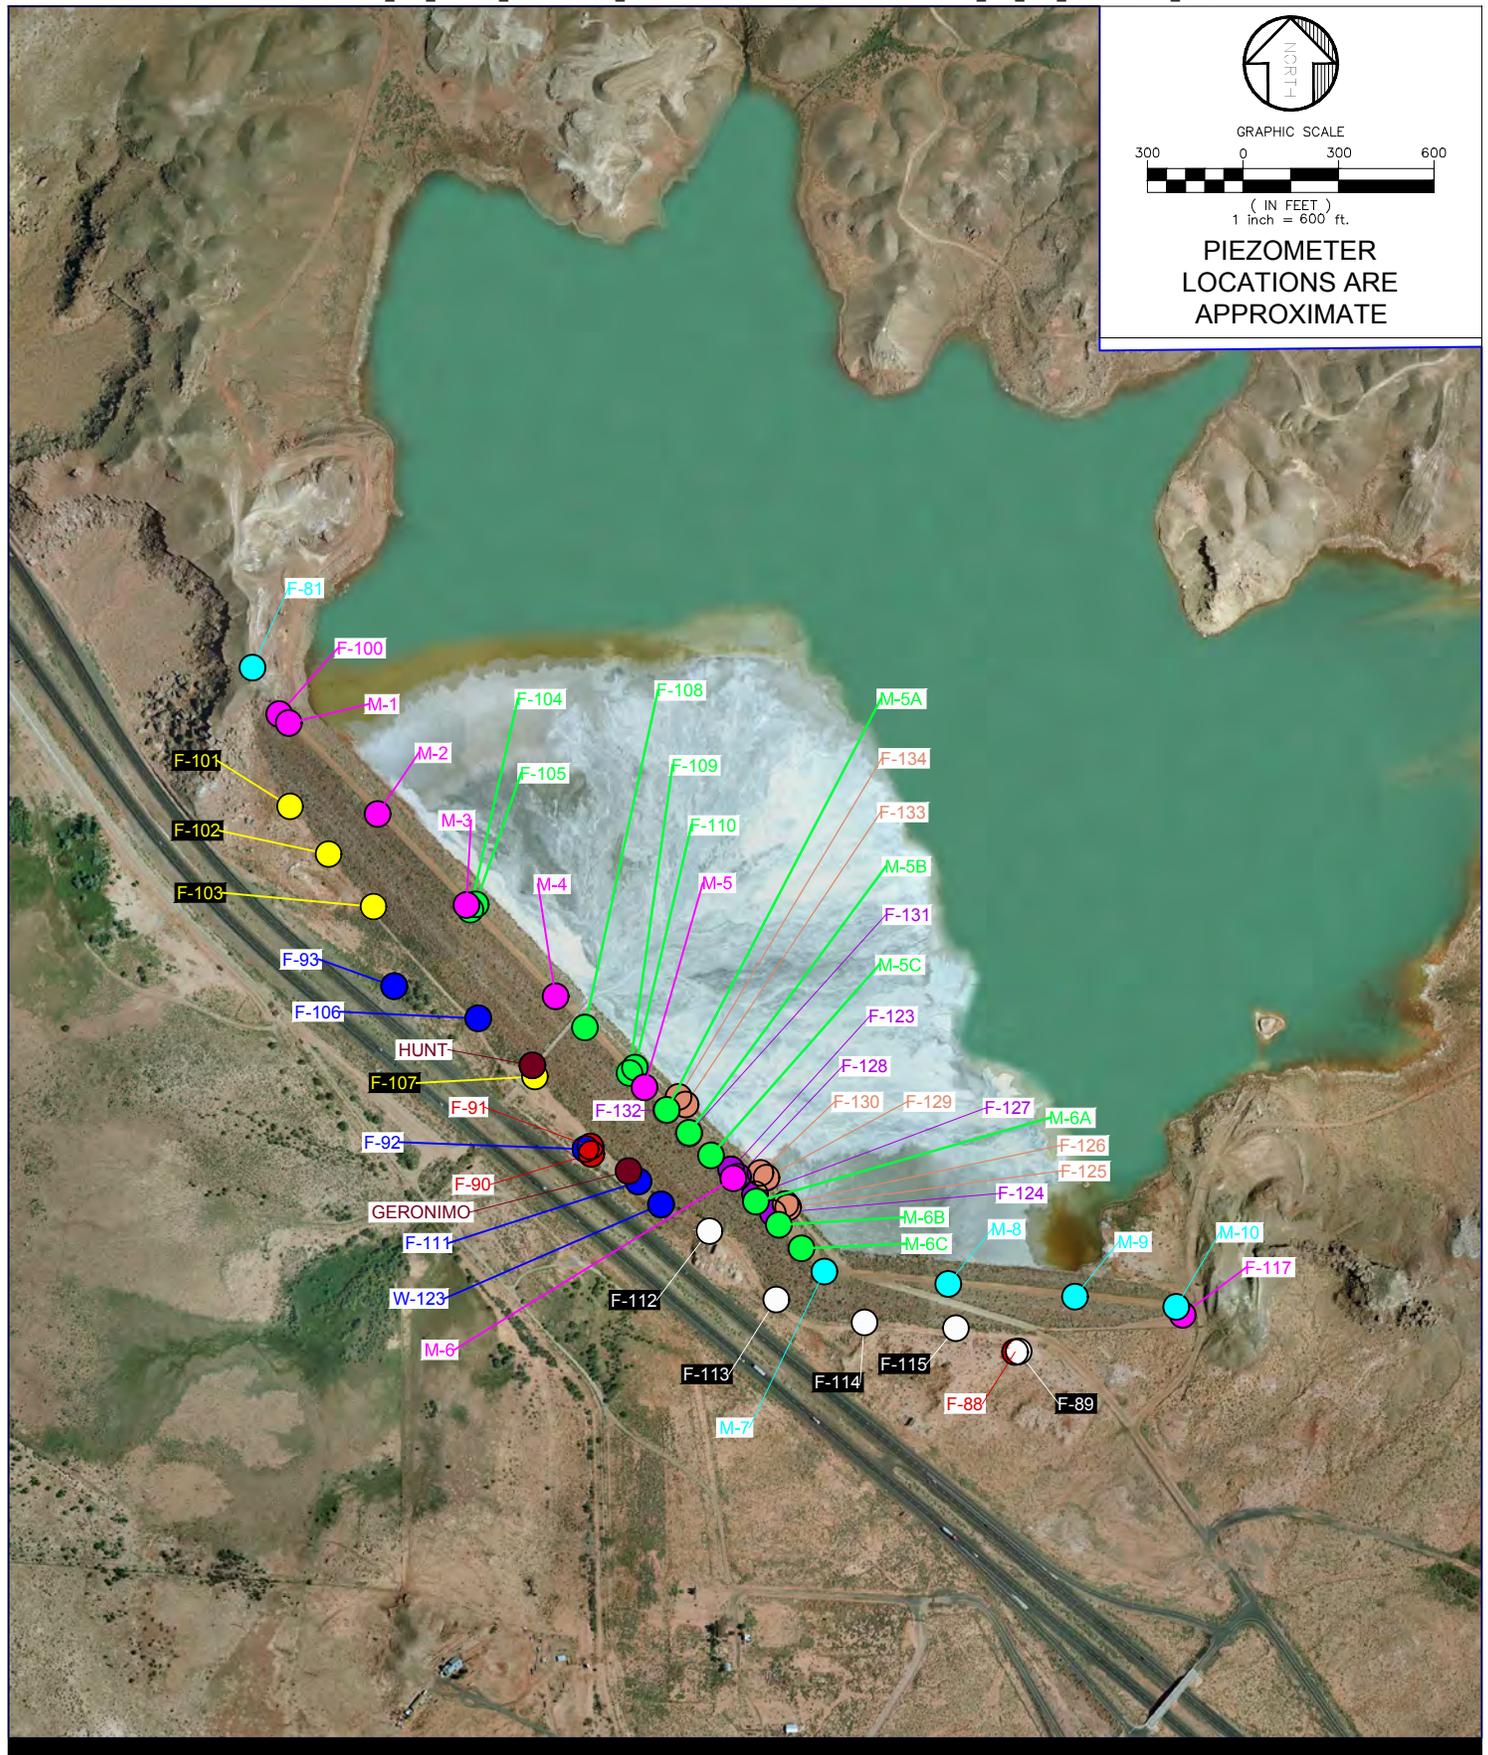


Last saved by: ALEISA KRUG(2016-06-16) Last Plotted: 2016-06-16
Filename: P:\ARIZONA PUBLIC SERVICE\60445840_APS_CHOLLA_STRUCTURAL_INTEGRITY\CADD FILES\FIGURES\FIGURE 4-1_SITE TOPO MAP.DWG

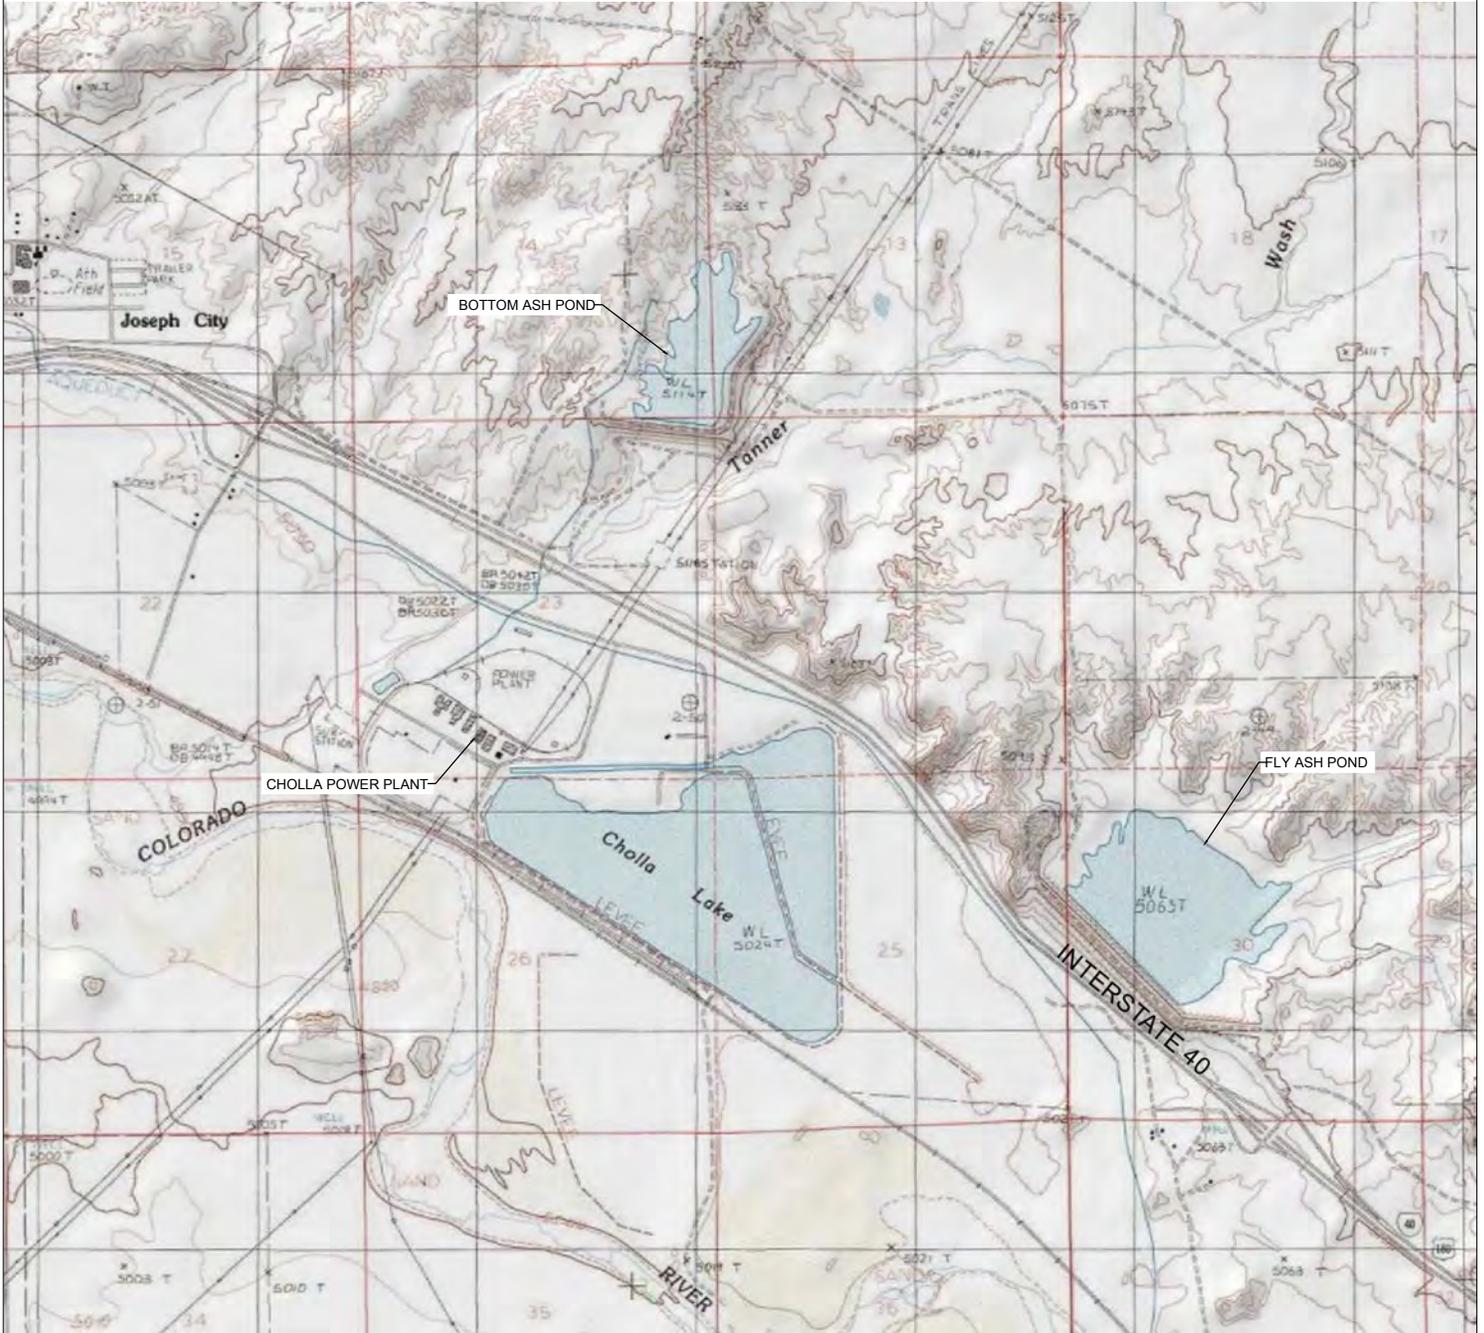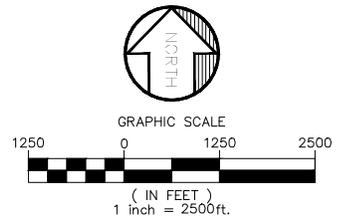


SOURCE: ARCGIS NATIONAL GEOGRAPHIC WORLD BASEMAP, 2013

Last saved by: KING, JEREMY(2016-06-20) Last Plotted: 2016-06-20
Filename: P:\ARIZONA PUBLIC SERVICE\60445840_APS_CHOLLA_STRUCTURAL_INTEGRITY\CADD FILES\FIGURES\FIGURE 4-2_AREA CAPACITY CURVE_JSK.DWG

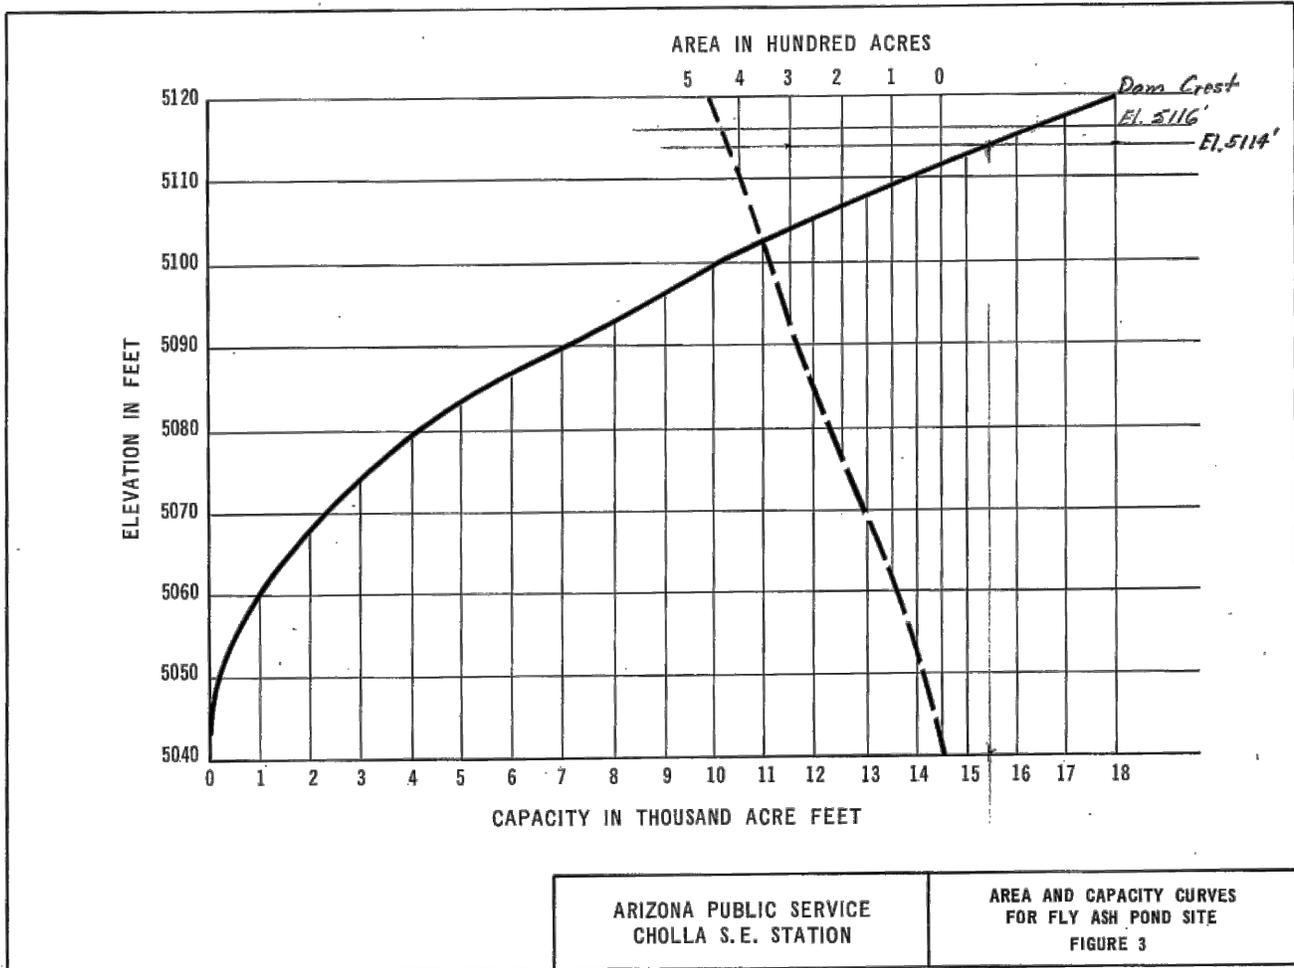


ARIZONA PUBLIC SERVICE CHOLLA S. E. STATION	AREA AND CAPACITY CURVES FOR FLY ASH POND SITE FIGURE 3
--	---

SOURCE:
SEEPAGE AND FOUNDATION STUDIES: VOLUME I OF II ENGINEERING REPORT (EBASCO,1975)

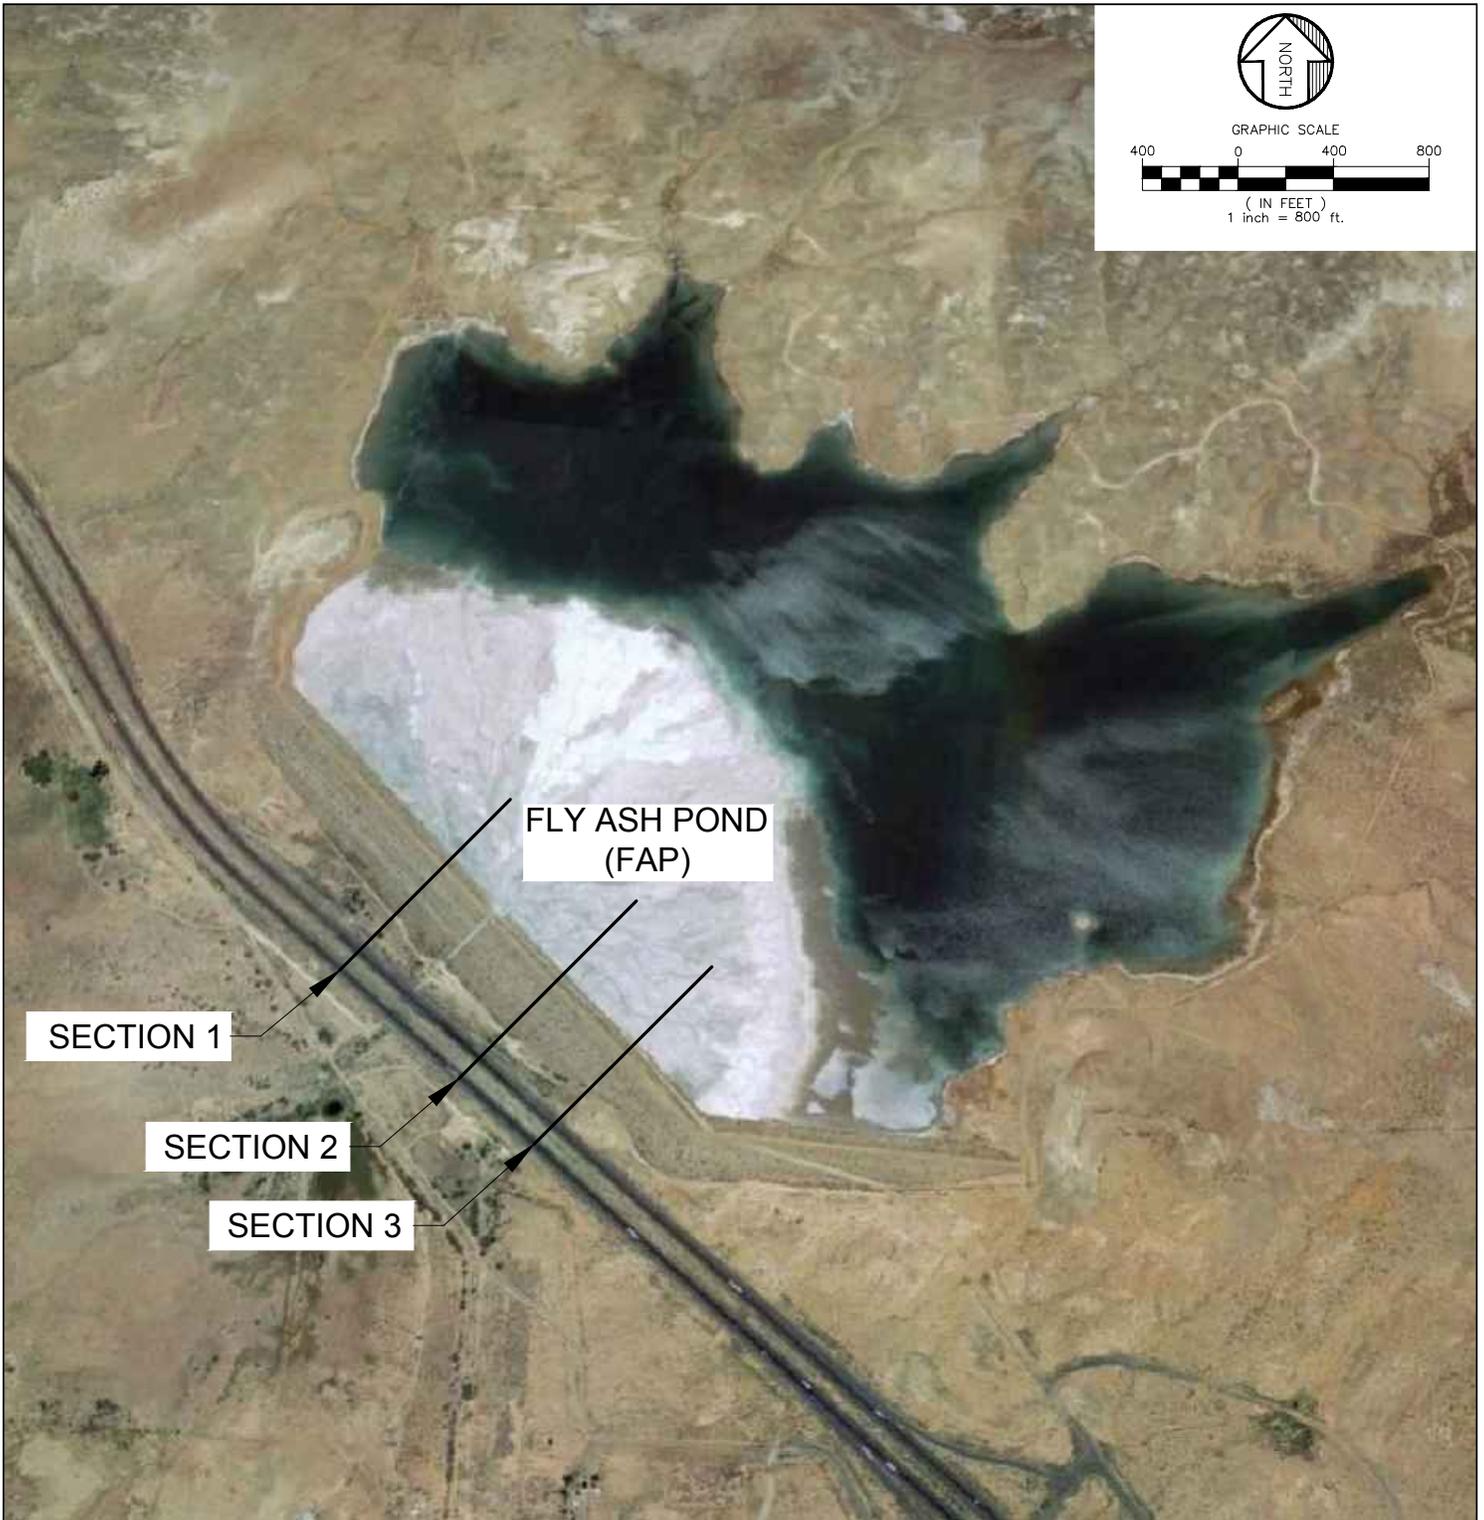

Appendix A. Historic Drawings

ORIGINAL AS-BUILT DRAWINGS
(Ebasco, 1977)

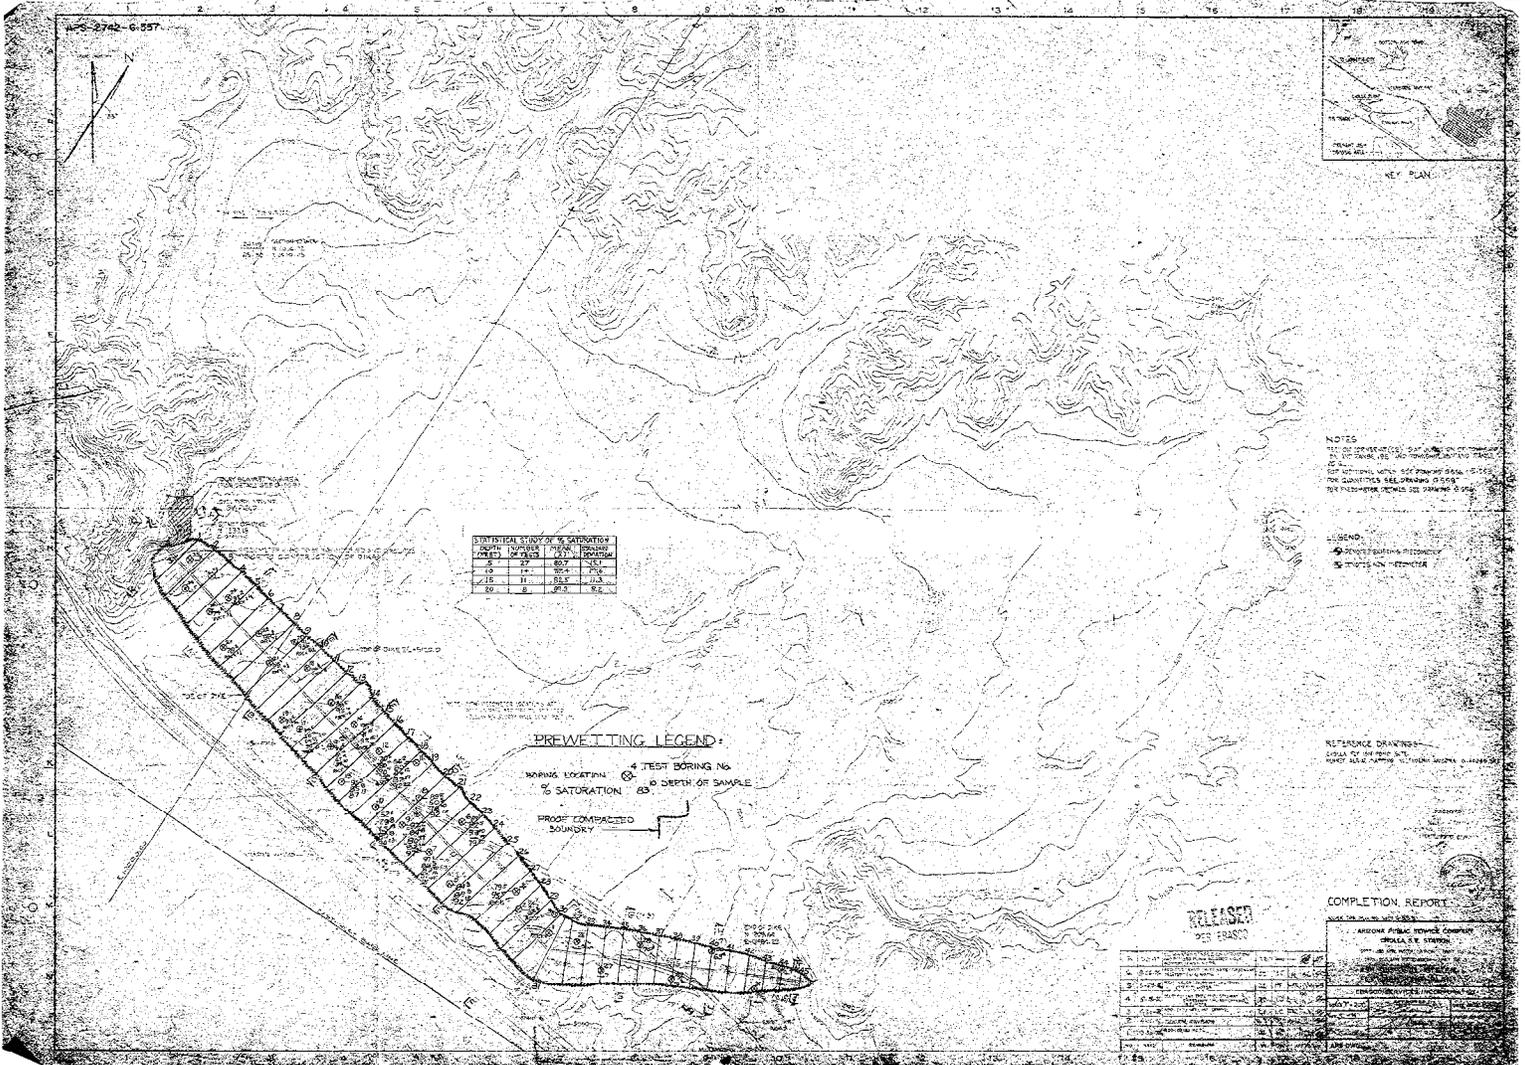

STATISTICAL STUDY OF % SATURATION

DEPTH OF BORING (FEET)	NO. OF TESTS	% SATURATION	STANDARD DEVIATION
0-10	14	80.5	7.0
10-20	11	78.4	7.5
20-30	8	77.1	8.0

PREWETTING LEGEND:

- MARKING LOCATION
- 4 TEST BORING NO.
- 10 DEPTH OF SAMPLE
- % SATURATION
- 63
- PROOF COMPACTED BOUNDARY

NOTES:
 1. ALL DATA REPORTED ON THIS DRAWING IS THE PROPERTY OF AECOM AND IS NOT TO BE REPRODUCED OR TRANSMITTED IN ANY FORM OR BY ANY MEANS, ELECTRONIC OR MECHANICAL, INCLUDING PHOTOCOPYING, RECORDING, OR BY ANY INFORMATION STORAGE AND RETRIEVAL SYSTEM, WITHOUT THE WRITTEN PERMISSION OF AECOM.



LEGEND:
 ○ BOREHOLE LOCATION
 ○ BOREHOLE DEPTH

REFERENCE DRAWINGS:
 1. SITE PLAN
 2. PREWETTING PLAN


COMPLETION REPORT

NO.	DESCRIPTION	DATE	BY
1	PREWETTING PLAN	11/11/80	J. J. ...
2	PREWETTING PLAN	11/11/80	J. J. ...
RELEASED
 10/11/80

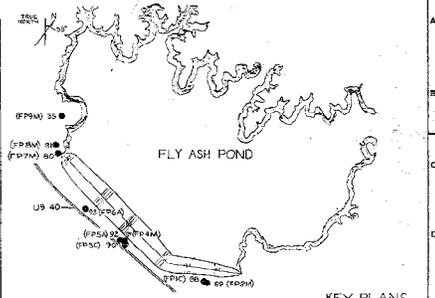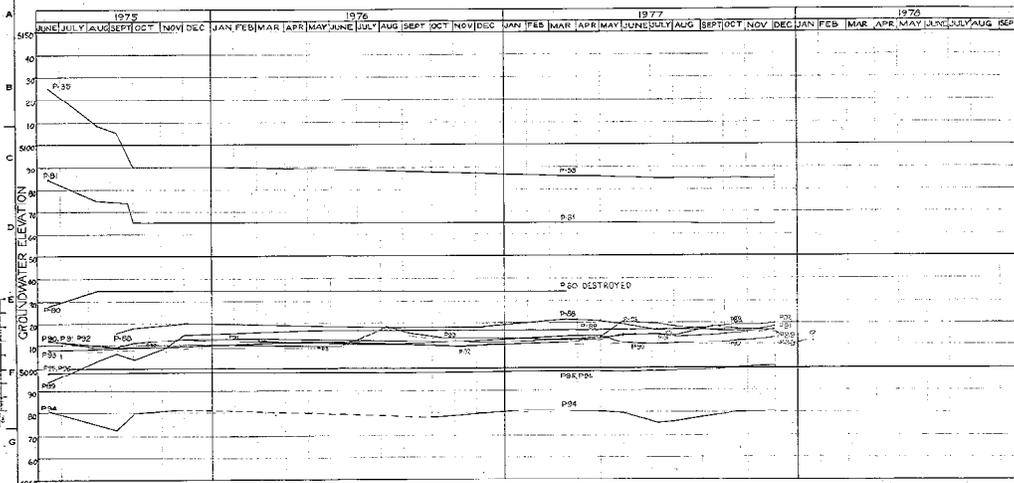

KEY PLANS
NTS

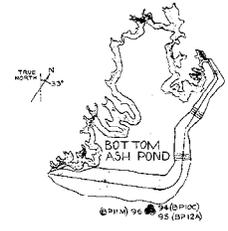


PIEZOMETER LEGEND:

- F - FLY ASH
- B - BOTTOM ASH
- P - PIEZOMETER
- C - CONCRETE
- M - MASONRY
- A - ALLUVIUM

INSTALLATION DATA 6-75

PIEZOMETER	DRILLED DEPTH	SOFTEN	PIPE ELEVATION	RISE
35 (P-30)	132	32	5091.3	3.2
36 (P-31)	38	43	5084.0	1.7
37 (P-32)	112	52	5164.0	1.5
38 (P-33)	91	75	5086.5	2.0
39 (P-34)	52	52	5055.9	1.8
40 (P-35)	146	153	5036.7	3.0
41 (P-36)	77	37	5035.1	1.3
42 (P-37)	56	41	5034.9	1.5
43 (P-38)	26	16	5036.2	2.0
44 (P-39)	232	277	5050.7	3.0
45 (P-40)	102	97	5049.8	2.4
46 (P-41)	154	114	5044.9	3.1

NOTES:

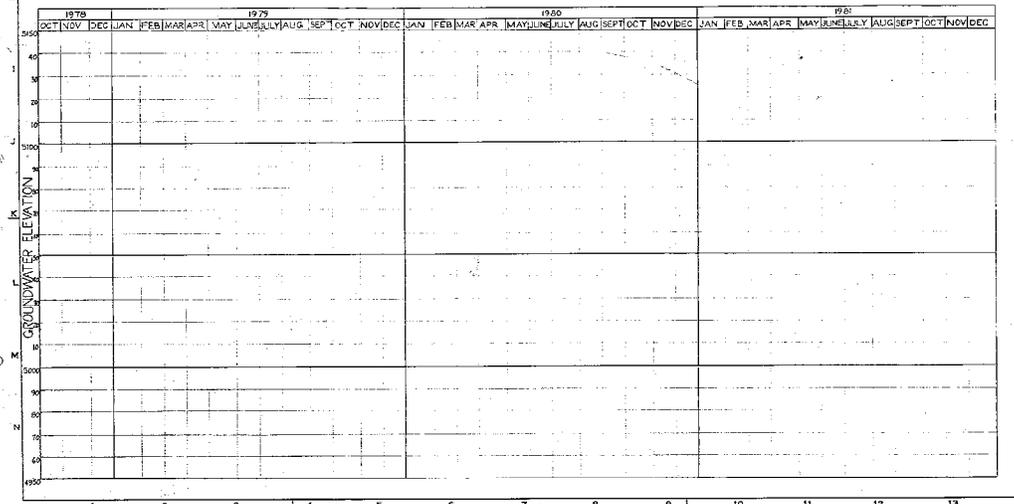

COMPLETION REPORT



ARIZONA PUBLIC SERVICE COMPANY
 CHILLA S.E. STATION
 2000 S. CHILLA AVENUE, CHILLA, ARIZONA 85002
 480-255-1111

ASH POND PIEZOMETERS
 GROUNDWATER ELEVATIONS

EMSCO SERVICES INCORPORATED

NO.	REV.	DATE	BY	CHKD.	APP.	DATE
0	1	2/27/77	JFB	COMMENTS	MT	
1	1	3/2/77	MT			
2	1	3/2/77	MT			
	1977												1978											
	MAY			JUNE			JULY			AUGUST			SEPTEMBER			OCTOBER		NOVEMBER		DECEMBER		JANUARY		FEBRUARY
B DEGREE OF COMPACTION	100	100	100	100	100	100	100	100	100	100	100	100	100	100	100	100	100	100	100	100	100	100	100	100
C NO. OF TESTS	1	1	1	1	1	1	1	1	1	1	1	1	1	1	1	1	1	1	1	1	1	1	1	1
D PERCENT PLUS 3 INCH	0	0	0	0	0	0	0	0	0	0	0	0	0	0	0	0	0	0	0	0	0	0	0	0
E NO. OF TESTS	1	1	1	1	1	1	1	1	1	1	1	1	1	1	1	1	1	1	1	1	1	1	1	1
F FINE CONTENT	100	100	100	100	100	100	100	100	100	100	100	100	100	100	100	100	100	100	100	100	100	100	100	100
G NO. OF TESTS	1	1	1	1	1	1	1	1	1	1	1	1	1	1	1	1	1	1	1	1	1	1	1	1
H PLASTICITY INDEX	10	10	10	10	10	10	10	10	10	10	10	10	10	10	10	10	10	10	10	10	10	10	10	10
I NO. OF TESTS	1	1	1	1	1	1	1	1	1	1	1	1	1	1	1	1	1	1	1	1	1	1	1	1
J MOISTURE CONTENT	10	10	10	10	10	10	10	10	10	10	10	10	10	10	10	10	10	10	10	10	10	10	10	10
K NO. OF TESTS	1	1	1	1	1	1	1	1	1	1	1	1	1	1	1	1	1	1	1	1	1	1	1	1
L TEST FREQUENCY FT/TEST	10000	10000	10000	10000	10000	10000	10000	10000	10000	10000	10000	10000	10000	10000	10000	10000	10000	10000	10000	10000	10000	10000	10000	10000
M COMPACTED LIFT THICKNESS IN.	10	10	10	10	10	10	10	10	10	10	10	10	10	10	10	10	10	10	10	10	10	10	10	10
N DEGREE OF COMPACTION	100	100	100	100	100	100	100	100	100	100	100	100	100	100	100	100	100	100	100	100	100	100	100	100
O NO. OF TESTS	1	1	1	1	1	1	1	1	1	1	1	1	1	1	1	1	1	1	1	1	1	1	1	1
P PERCENT PLUS 3 INCH	0	0	0	0	0	0	0	0	0	0	0	0	0	0	0	0	0	0	0	0	0	0	0	0
Q NO. OF TESTS	1	1	1	1	1	1	1	1	1	1	1	1	1	1	1	1	1	1	1	1	1	1	1	1
R MOISTURE CONTENT	10	10	10	10	10	10	10	10	10	10	10	10	10	10	10	10	10	10	10	10	10	10	10	10
S NO. OF TESTS	1	1	1	1	1	1	1	1	1	1	1	1	1	1	1	1	1	1	1	1	1	1	1	1
T TEST FREQUENCY FT/TEST	10000	10000	10000	10000	10000	10000	10000	10000	10000	10000	10000	10000	10000	10000	10000	10000	10000	10000	10000	10000	10000	10000	10000	10000
U COMPACTED LIFT THICKNESS IN.	10	10	10	10	10	10	10	10	10	10	10	10	10	10	10	10	10	10	10	10	10	10	10	10
V DEGREE OF COMPACTION	100	100	100	100	100	100	100	100	100	100	100	100	100	100	100	100	100	100	100	100	100	100	100	100
W NO. OF TESTS	1	1	1	1	1	1	1	1	1	1	1	1	1	1	1	1	1	1	1	1	1	1	1	1
X MAXIMUM ROCK SIZE IN.	10	10	10	10	10	10	10	10	10	10	10	10	10	10	10	10	10	10	10	10	10	10	10	10
Y MOISTURE CONTENT	10	10	10	10	10	10	10	10	10	10	10	10	10	10	10	10	10	10	10	10	10	10	10	10
Z NO. OF TESTS	1	1	1	1	1	1	1	1	1	1	1	1	1	1	1	1	1	1	1	1	1	1	1	1
AA TEST FREQUENCY FT/TEST	10000	10000	10000	10000	10000	10000	10000	10000	10000	10000	10000	10000	10000	10000	10000	10000	10000	10000	10000	10000	10000	10000	10000	10000
AB COMPACTED LIFT THICKNESS IN.	10	10	10	10	10	10	10	10	10	10	10	10	10	10	10	10	10	10	10	10	10	10	10	10

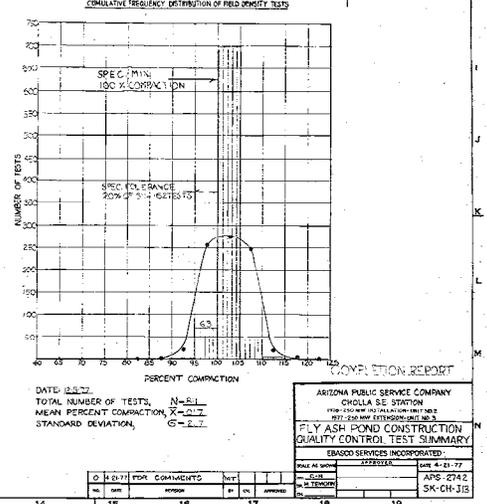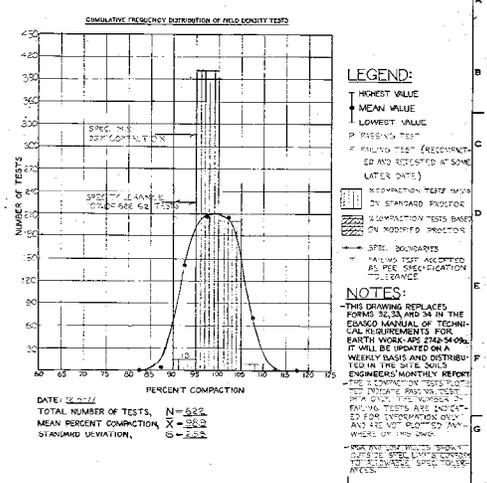

APPROVED		DATE		BY	

COMPLETION REPORT

ARIZONA PUBLIC SERVICE COMPANY
 CHILLA SE. STATION
 FLY ASH POND CONSTRUCTION
 QUALITY CONTROL TEST SUMMARY

DATE: 10/11/77
 DRAWN BY: []
 CHECKED BY: []
 APPROVED BY: []
 DATE: 4-11-77
 APS-2742
 SK-CH-315

TEST DESCRIPTION	MAY		JUNE					JULY					AUGUST					SEPT.									
	1	2	3	4	5	6	7	8	9	10	11	12	13	14	15	16	17	18	19	20	21	22	23	24	25		
MATERIALS BACKFILL SOILS	GRADATION																										
	MINUS 3/8 %																										
	MINUS #20 %																										
SLURRY PREPARATION	UNIT WT g/cc																										
	VISCOSITY CENTIPOISE																										
	OR SEC-MARSH																										
	ENTRATION cc																										
SLURRY IN TRENCH	UNIT WT g/cc																										
	SLUMP INCH																										
BACKFILL MIX AT TRENCH	GRADATION																										
	MINUS 3/8 %																										
	MINUS #20 %																										
	MINUS #20 %																										
	MINUS #200 %																										
	MINUS #200 %																										

LEGEND:
 6 # OF TESTS
 T HIGHEST VALUE
 O MEAN VALUE
 L LOWEST VALUE


NOTES:
 THIS DRAWING FULFILLS THE INTENT OF FORMS 32, 33 AND 34 OF THE EBASCO MANUAL OF TECHNICAL REQUIREMENTS FOR EARTH WORK APS-2742-54-09a RELATIVE TO THE CONSTRUCTION TESTING OF SLURRY TRENCH CUTOFF WALL DESIGN PARAMETERS. IT WILL BE UPDATED ON A WEEKLY BASIS AND DISTRIBUTED IN THE SITE SOIL ENGINEERS' MONTHLY REPORT.

AUGUST REPORT

THIS DATA VOIDED. FIRST SLURRY WALL ABANDONED AND BACKFILLED AS PER ENGINEERS DIRECTION.

EBASCO SERVICES INCORPORATED
 DIV. CIVIL OR M.T.
 APPROVED
 DATE 5-16-17

FLY ASH CONSTRUCTION
 SLURRY TRENCH CUTOFF WALL
 QUALITY CONTROL TEST SUMMARY
 APS-2742
 SK-CH-J14

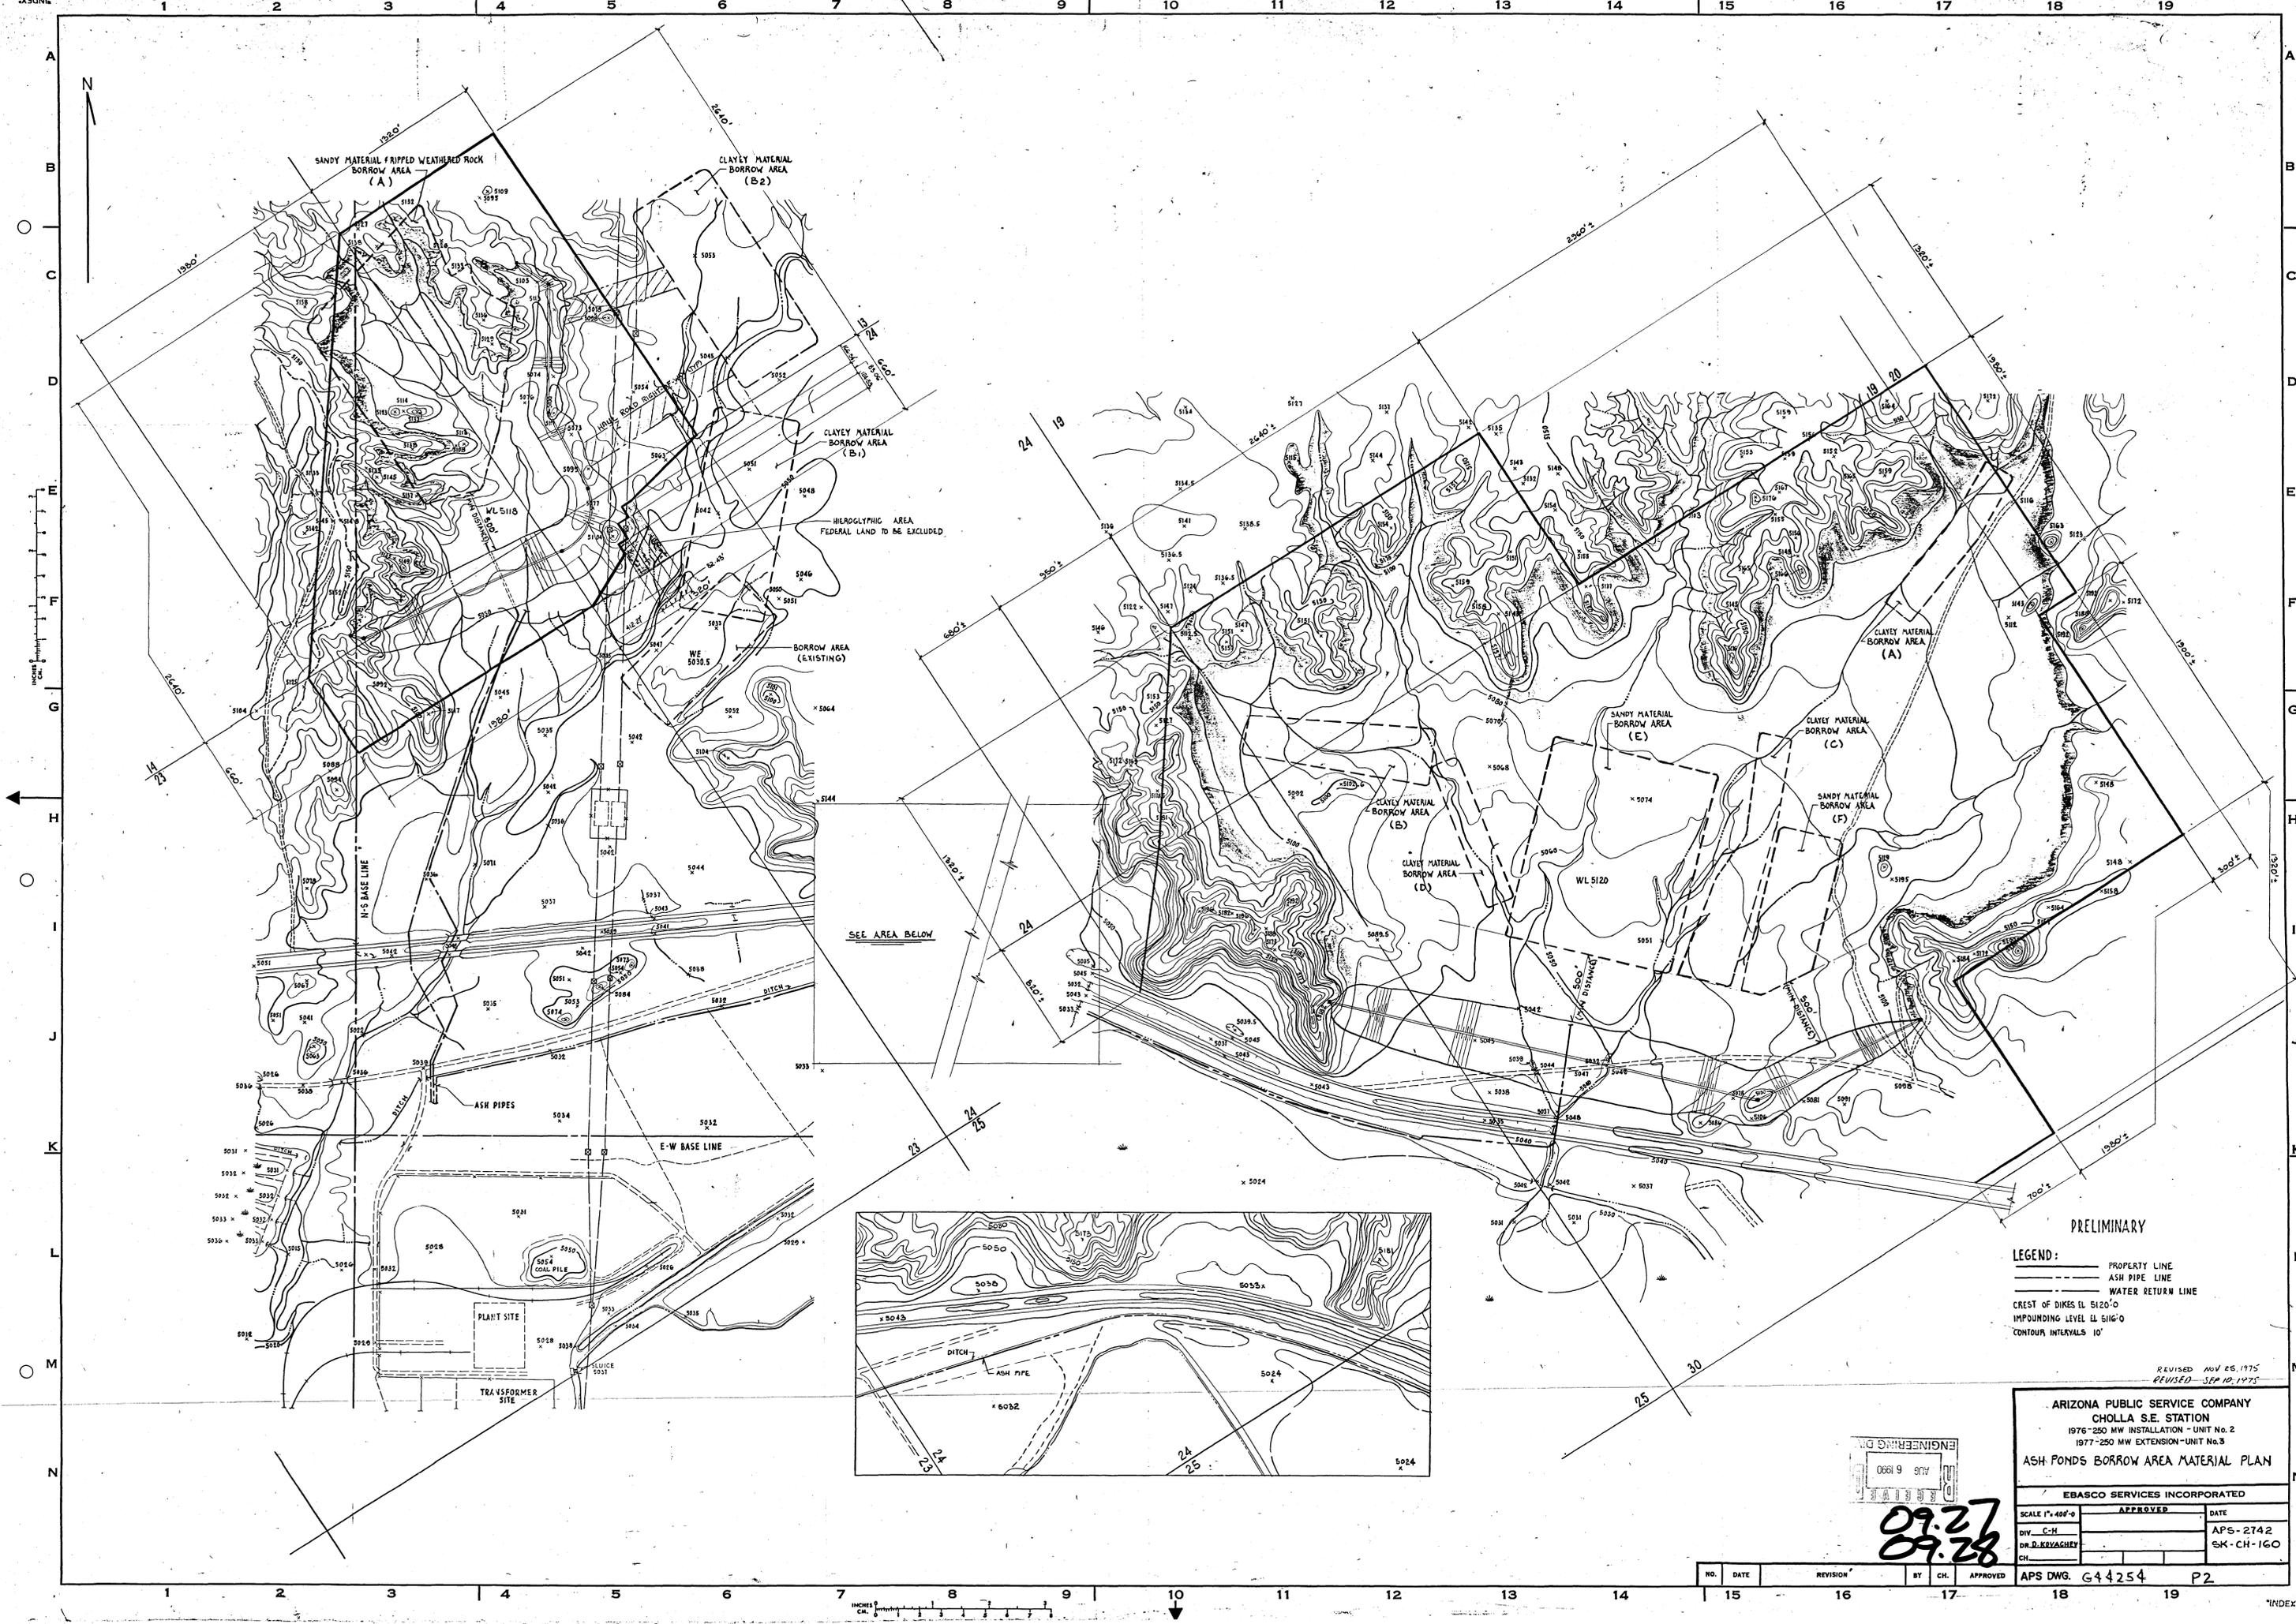

SANDY MATERIAL FRIPPED WEATHERED ROCK BORROW AREA (A)

CLAYEY MATERIAL BORROW AREA (B2)

CLAYEY MATERIAL BORROW AREA (B1)

HIEROGLYPHIC AREA FEDERAL LAND TO BE EXCLUDED

BORROW AREA (EXISTING)

SEE AREA BELOW

CLAYEY MATERIAL BORROW AREA (C)

SANDY MATERIAL BORROW AREA (E)

CLAYEY MATERIAL BORROW AREA (D)

CLAYEY MATERIAL BORROW AREA (A)

SANDY MATERIAL BORROW AREA (F)

ASH PIPES

E-W BASE LINE

PLANT SITE

TRANSFORMER SITE

W.L. 5118

W.L. 5120

PRELIMINARY

LEGEND:

- PROPERTY LINE
- ASH PIPE LINE
- WATER RETURN LINE
- CREST OF DIKES LL 5120'0"
- IMPOUNDING LEVEL LL 5116'0"
- CONTOUR INTERVALS 10'

ARIZONA PUBLIC SERVICE COMPANY
 CHOLLA S.E. STATION
 1976-250 MW INSTALLATION - UNIT No. 2
 1977-250 MW EXTENSION - UNIT No. 3
 ASH PONDS BORROW AREA MATERIAL PLAN

EBASCO SERVICES INCORPORATED

SCALE 1"=400'-0"

APPROVED: [Signature] DATE: [Blank]

DIV: C-H APS-2742

DR. D. K. VACHAYEK SK-CH-160

CH: [Blank]


NO. DATE REVISION BY CH. APPROVED

APS DWG. G44254 P2

09.27.78
 09.28.78

REVISED NOV 25, 1975
 REVISED SEP 10, 1975

NO.	DATE	REVISION	BY	CH.	APPROVED

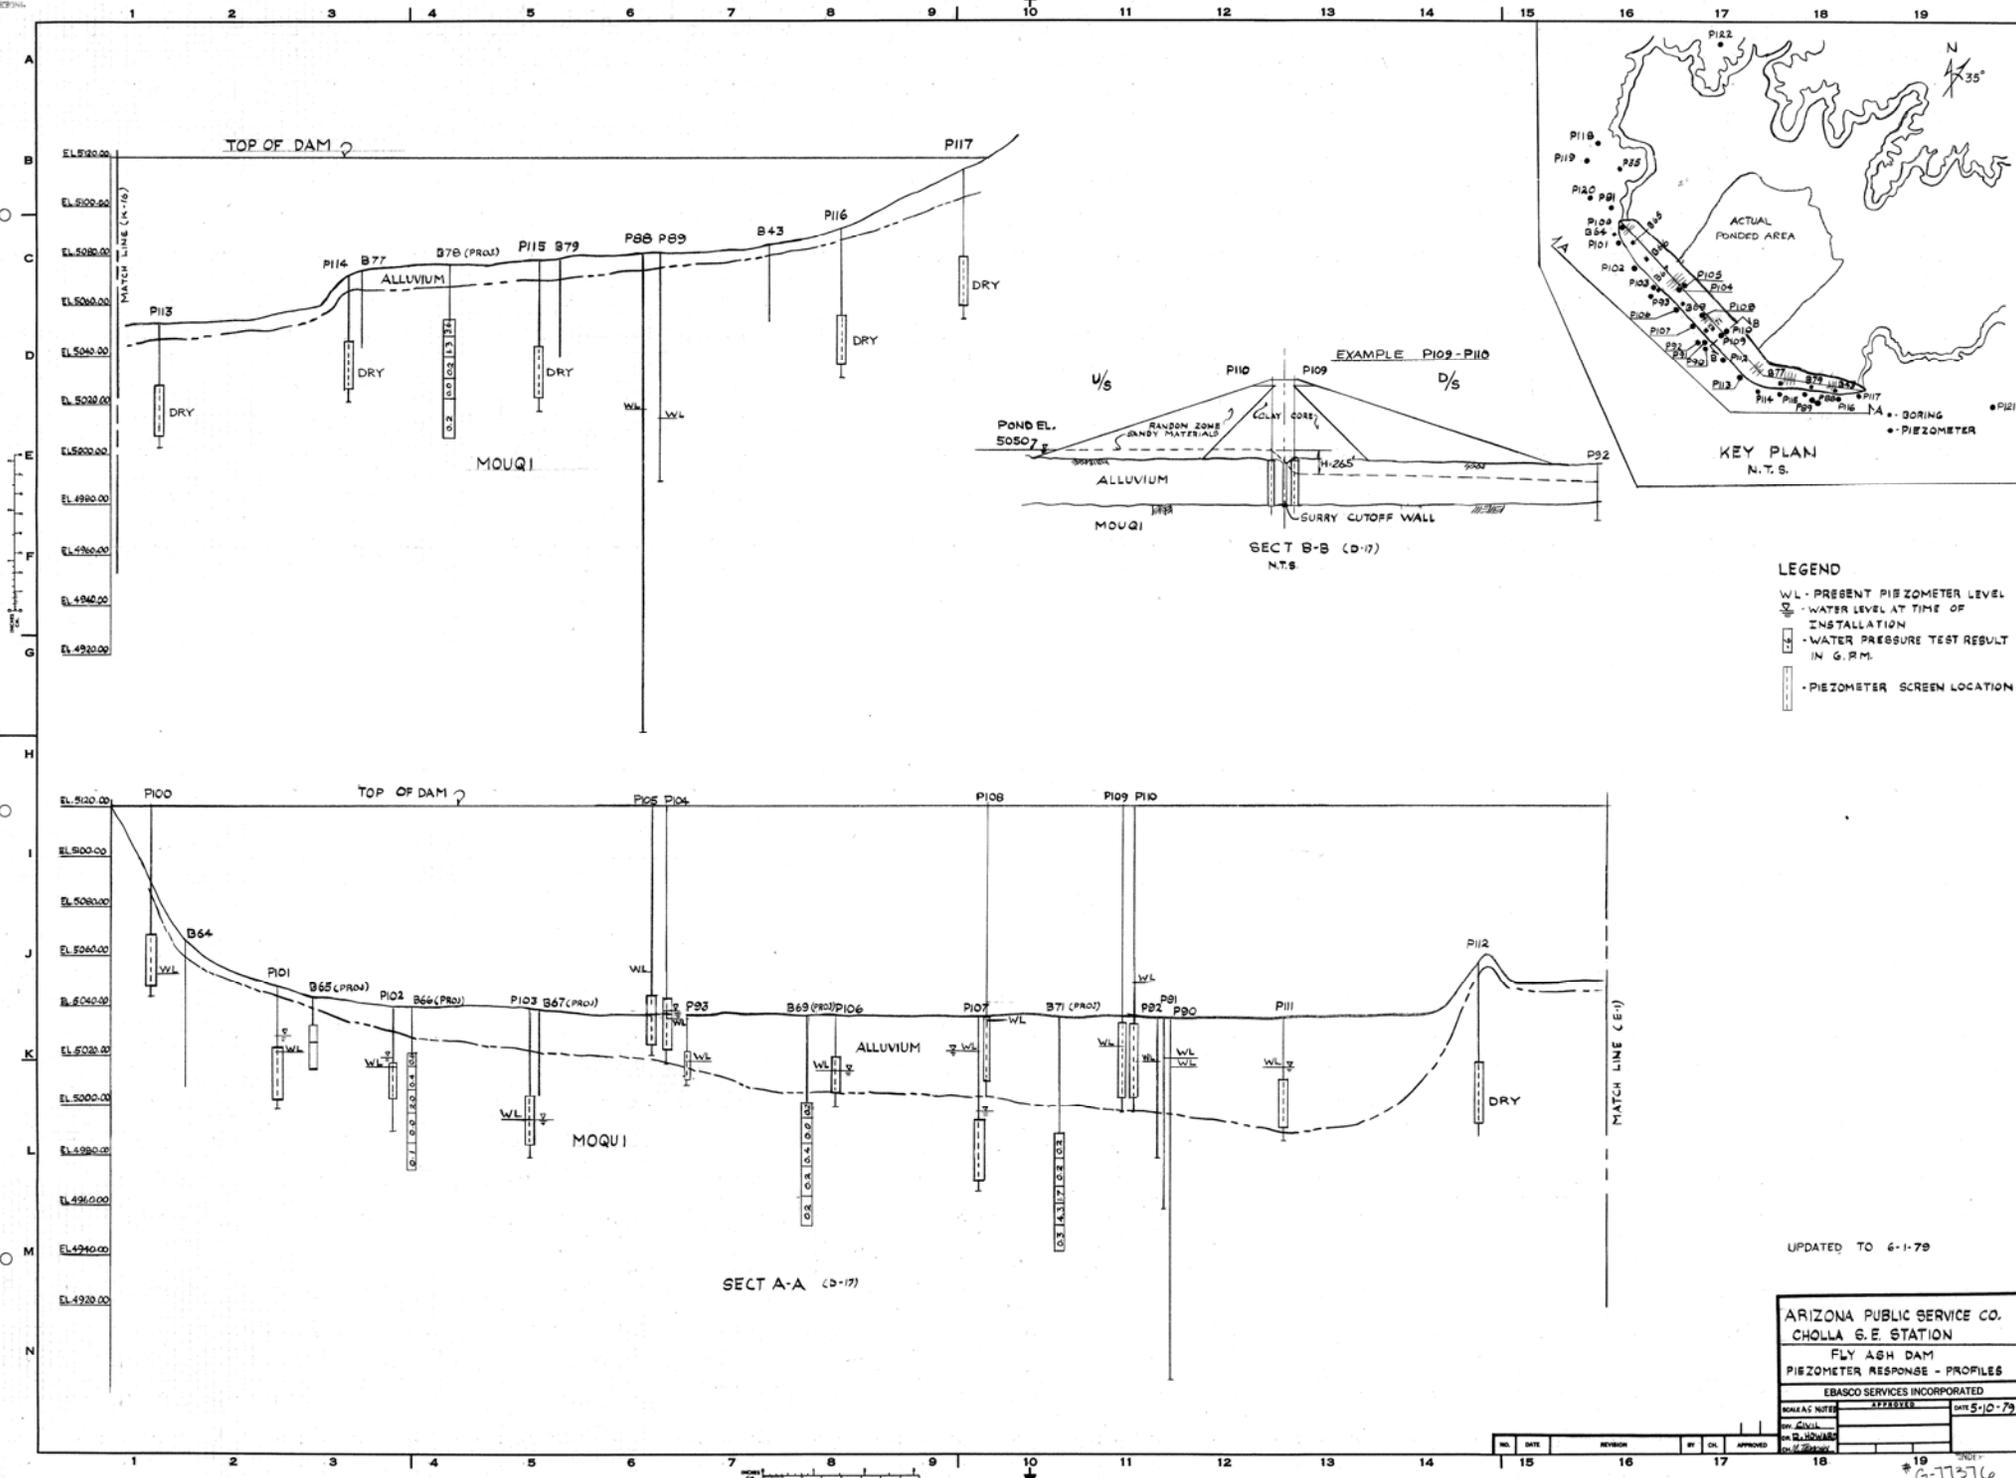

LEGEND

- WL - PRESENT PIEZOMETER LEVEL
- - WATER LEVEL AT TIME OF INSTALLATION
- - WATER PRESSURE TEST RESULT IN G.R.M.
- ▭ - PIEZOMETER SCREEN LOCATION


UPDATED TO 6-1-79

ARIZONA PUBLIC SERVICE CO.
 CHOLLA G.E. STATION
 FLY ASH DAM
 PIEZOMETER RESPONSE - PROFILES
 EBASCO SERVICES INCORPORATED

SCALE NOTES	APPROVED	DATE 5-10-79
BY [Signature]	[Signature]	
CH. [Signature]	[Signature]	
DATE	REVISION	BY


#G-77376

SEEPAGE INTERCEPT SYSTEM DRAWINGS
(APS, 1993)

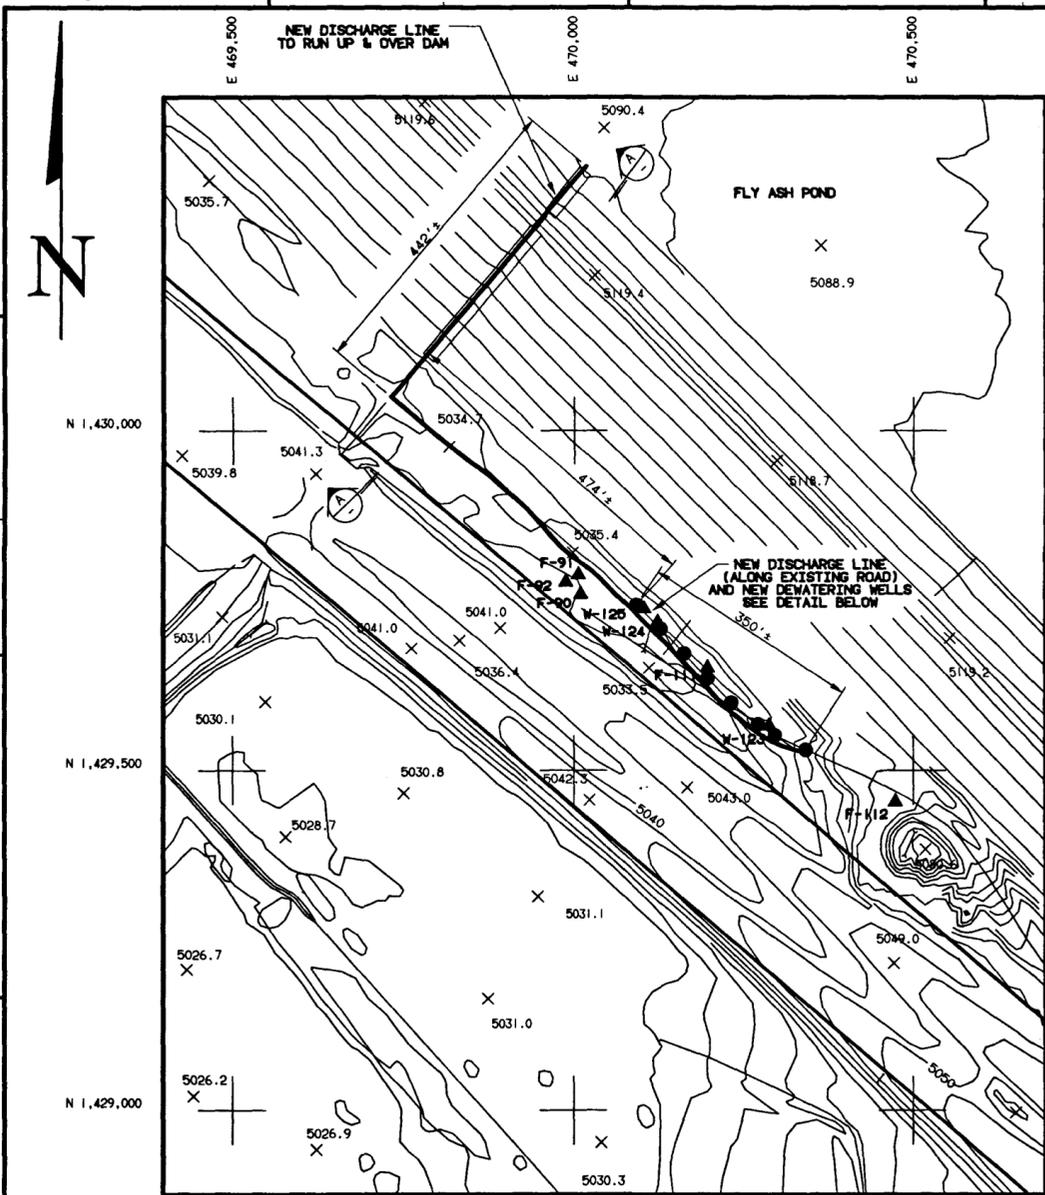


PARTIAL PLAN - FLY ASH POND AREA - GERONIMO SEEP

1" = 100' CONTOUR INTERVAL = 2"

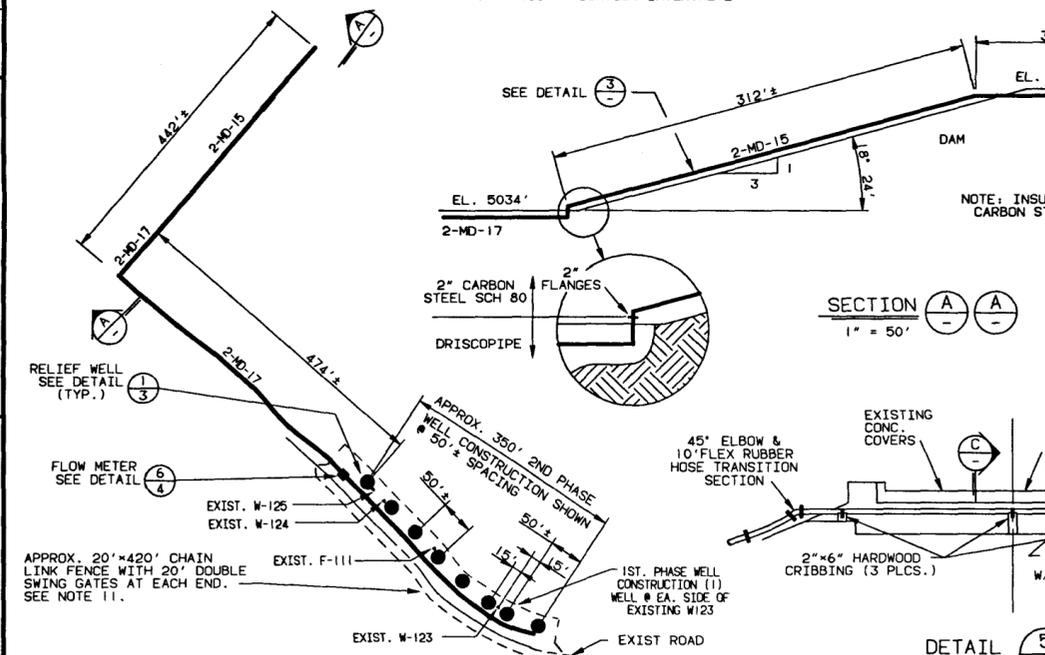

GERONIMO SEEP PIPING DETAIL

1" = 50'

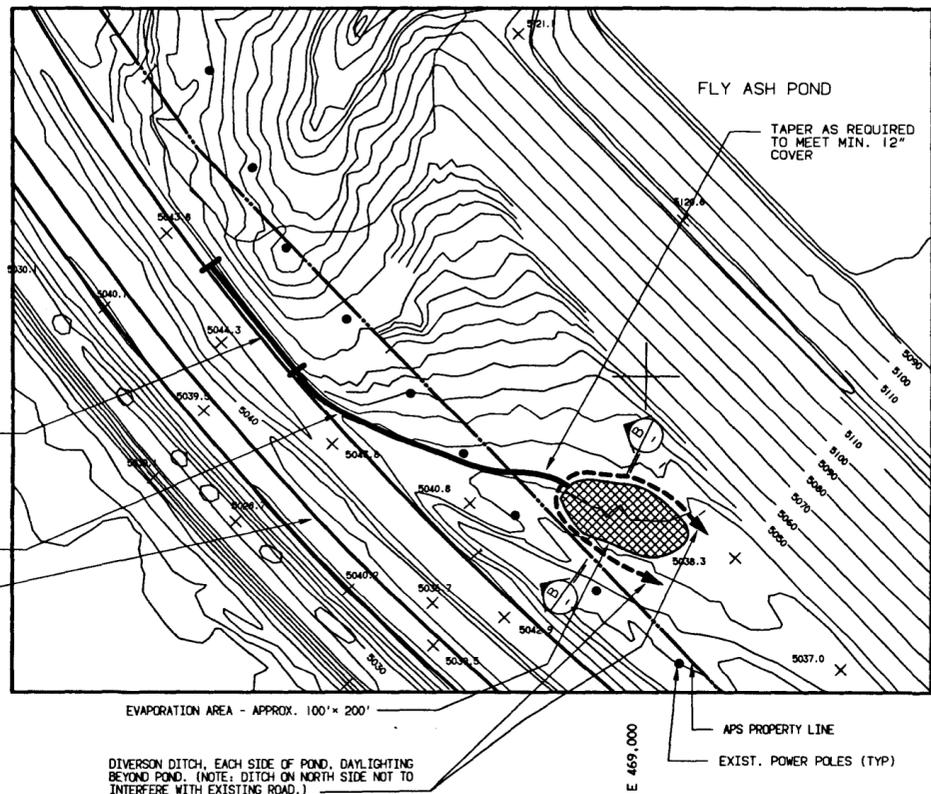


PARTIAL PLAN - FLY ASH POND - I-40 SEEP AREA

1" = 100' CONTOUR INTERVAL = 2"

LEGEND:

- 1. ● INDICATES LOCATION OF DEWATERING WELL.
- 2. ▲ INDICATES EXISTING MONITORING POINT.

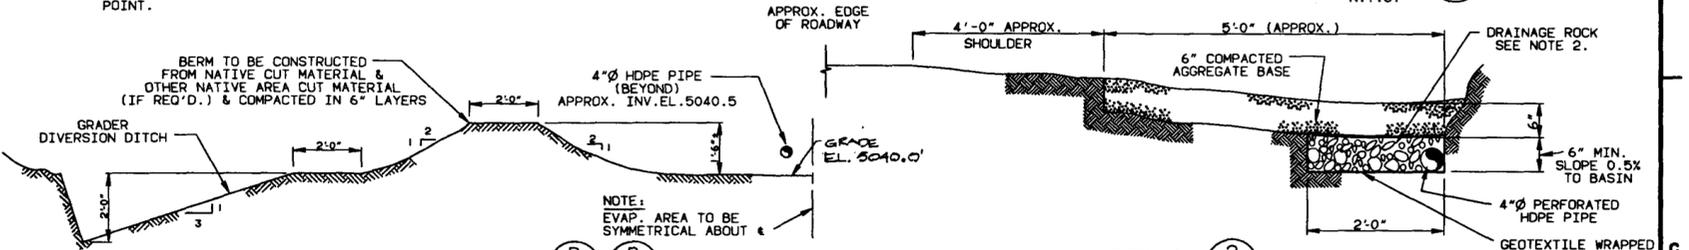


SECTION B-B

DETAIL 2

1/2" = 1' 0"

1/2" = 1' 0"

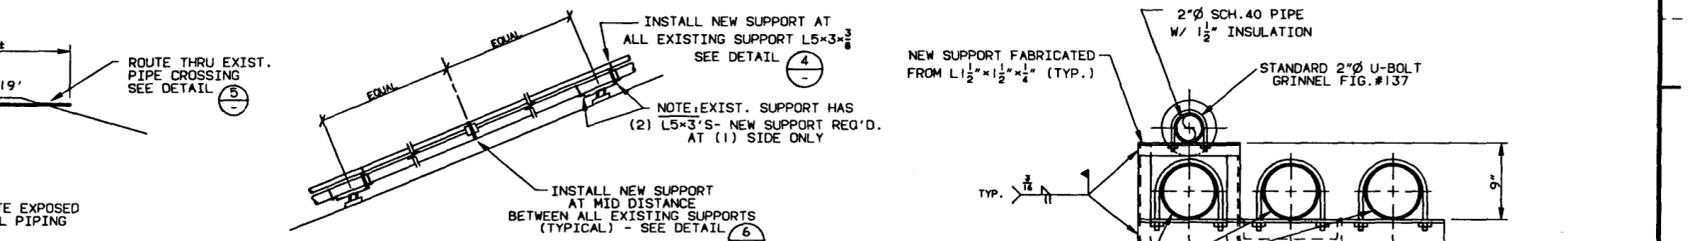


DETAIL 3

DETAIL 4

1/4" = 1' 0"

1/2" = 1' 0"

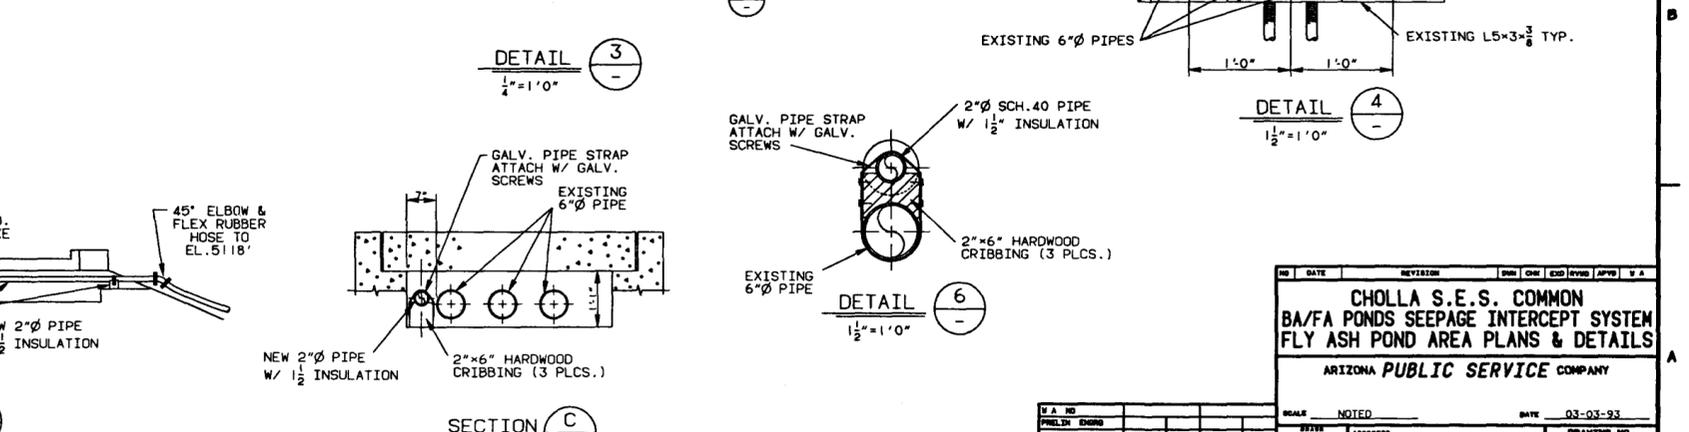

SECTION C-C


DETAIL 5

3/4" = 1' 0"

1/2" = 1' 0"


GENERAL NOTES

1. GEOTEXTILE SHALL BE A NON-WOVEN, NEEDLE-PUNCHED FABRIC MADE FROM POLYPROPYLENE OR POLYESTER, WITH AN APPARENT OPENING SIZE (AOS) BETWEEN 140 & 70 MICRONS (100 TO 200 U.S. STD. SIEVE SIZES) WITH A MIN. THICKNESS OF 1mm.
2. DRAINAGE ROCK SHALL BE CLEAN CRUSHED ROCK WITH THE FOLLOWING GRADATION:
100% PASSING 1 1/2" SIEVE
30% - 60% 1"
0% - 15% 3/4"
0% - 2% 1/2"
AN ACCEPTABLE SOURCE FOR DRAINAGE ROCK IS THE BLACK BASALT SUPPLIED BY BRIMHALL SAND & ROCK, SNOWFLAKE, AZ. (602)536-4226.
3. HDPE DRAINAGE PIPE SHALL BE CORRUGATED POLYETHYLENE PIPE MANUF. BY HANCOX INC. OR EQUAL. THE PIPE SHALL CONFORM TO AASHTO M294-831. FOLLOW MANF. RECOMMENDATIONS FOR OPENINGS INTO PIPE, SEALING, & BENDING PIPE.
4. ALL STRUCTURAL & MISC. STEEL SHALL CONFORM TO ASTM A36. ALL STEEL PIPE SHALL CONFORM TO ASTM A53 GR. B.
5. ALL STRUCTURAL STEEL SHALL BE FABRICATED IN ACCORDANCE WITH A.P.S. FOSSIL GENERATION STANDARD CS02-000020. ALL STRUCTURAL STEEL SHALL BE ERECTED IN ACCORDANCE WITH A.P.S. FOSSIL GENERATION STANDARD CS03-000010.
6. ALL WELDING SHALL CONFORM TO AWS D1.1 AND SHALL USE 70XX SERIES LOW HYDROGEN ELECTRODES.
7. ALL STRUCTURAL & MISC. STEEL SHALL BE FIELD PAINTED IN ACCORDANCE WITH A.P.S. FOSSIL GENERATION STANDARD GE04-000030, UNLESS OTHERWISE NOTED. ALL COLORS TO BE SELECTED BY THE A.P.S. FIELD REPRESENTATIVE.
8. EXCAVATION & BACKFILL SHALL BE IN ACCORDANCE WITH A.P.S. FOSSIL GENERATION SPEC. CS04-000020 PAGES 11-4.
9. CORRUGATED METAL PIPE SHALL BE GALV. 10 GA. (0.138" THK.) WITH 2 1/4" CORRUGATIONS.
10. ALL CONCRETE & GROUT WORK SHALL BE IN ACCORDANCE WITH A.P.S. FOSSIL GENERATION SPEC. CS04-000010.
11. ALL FENCING SHALL CONFORM TO A.P.S. STANDARD SPECS. INCLUDED IN APPENDIX 'C', SECTION 23, 'ATTACHMENTS'.

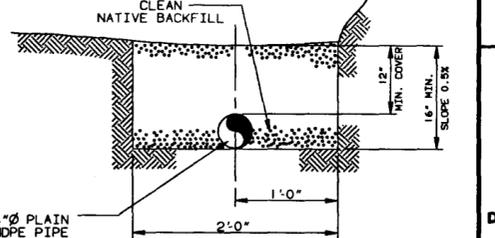


DETAIL 1

N.T.S.

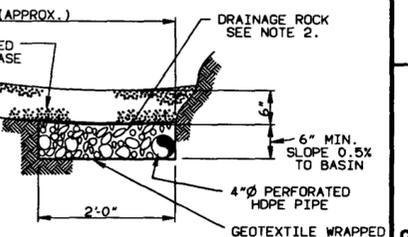


DETAIL 2

1/2" = 1' 0"

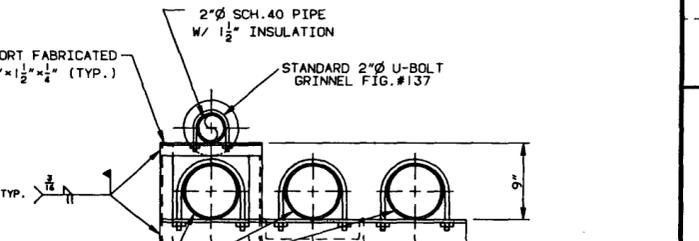


DETAIL 3

1/4" = 1' 0"

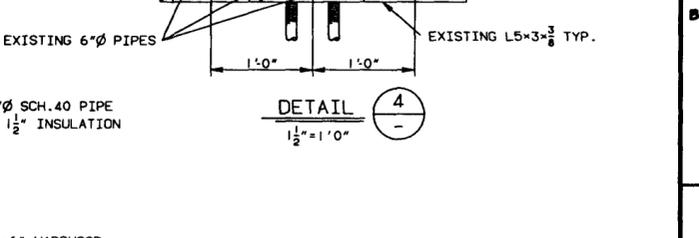

DETAIL 4


1/2" = 1' 0"

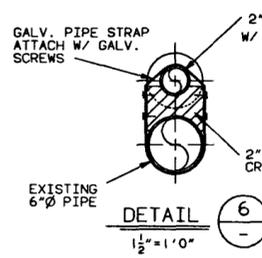


DETAIL 5

1/2" = 1' 0"


NO.	DATE	REVISION	BY	CHECKED	APPROVED	V. A.
CHOLLA S.E.S. COMMON BA/FA PONDS SEEPAGE INTERCEPT SYSTEM FLY ASH POND AREA PLANS & DETAILS						
ARIZONA PUBLIC SERVICE COMPANY						
SCALE: NOTED		DATE: 03-03-93		DRAWING NO. G-114438		
BY: AGS/RP		CHECKED: TRH		APPROVED: [Signature]		
FOR BIDD ONLY		DATE: 6-2-92		SHEET 1 OF 4		

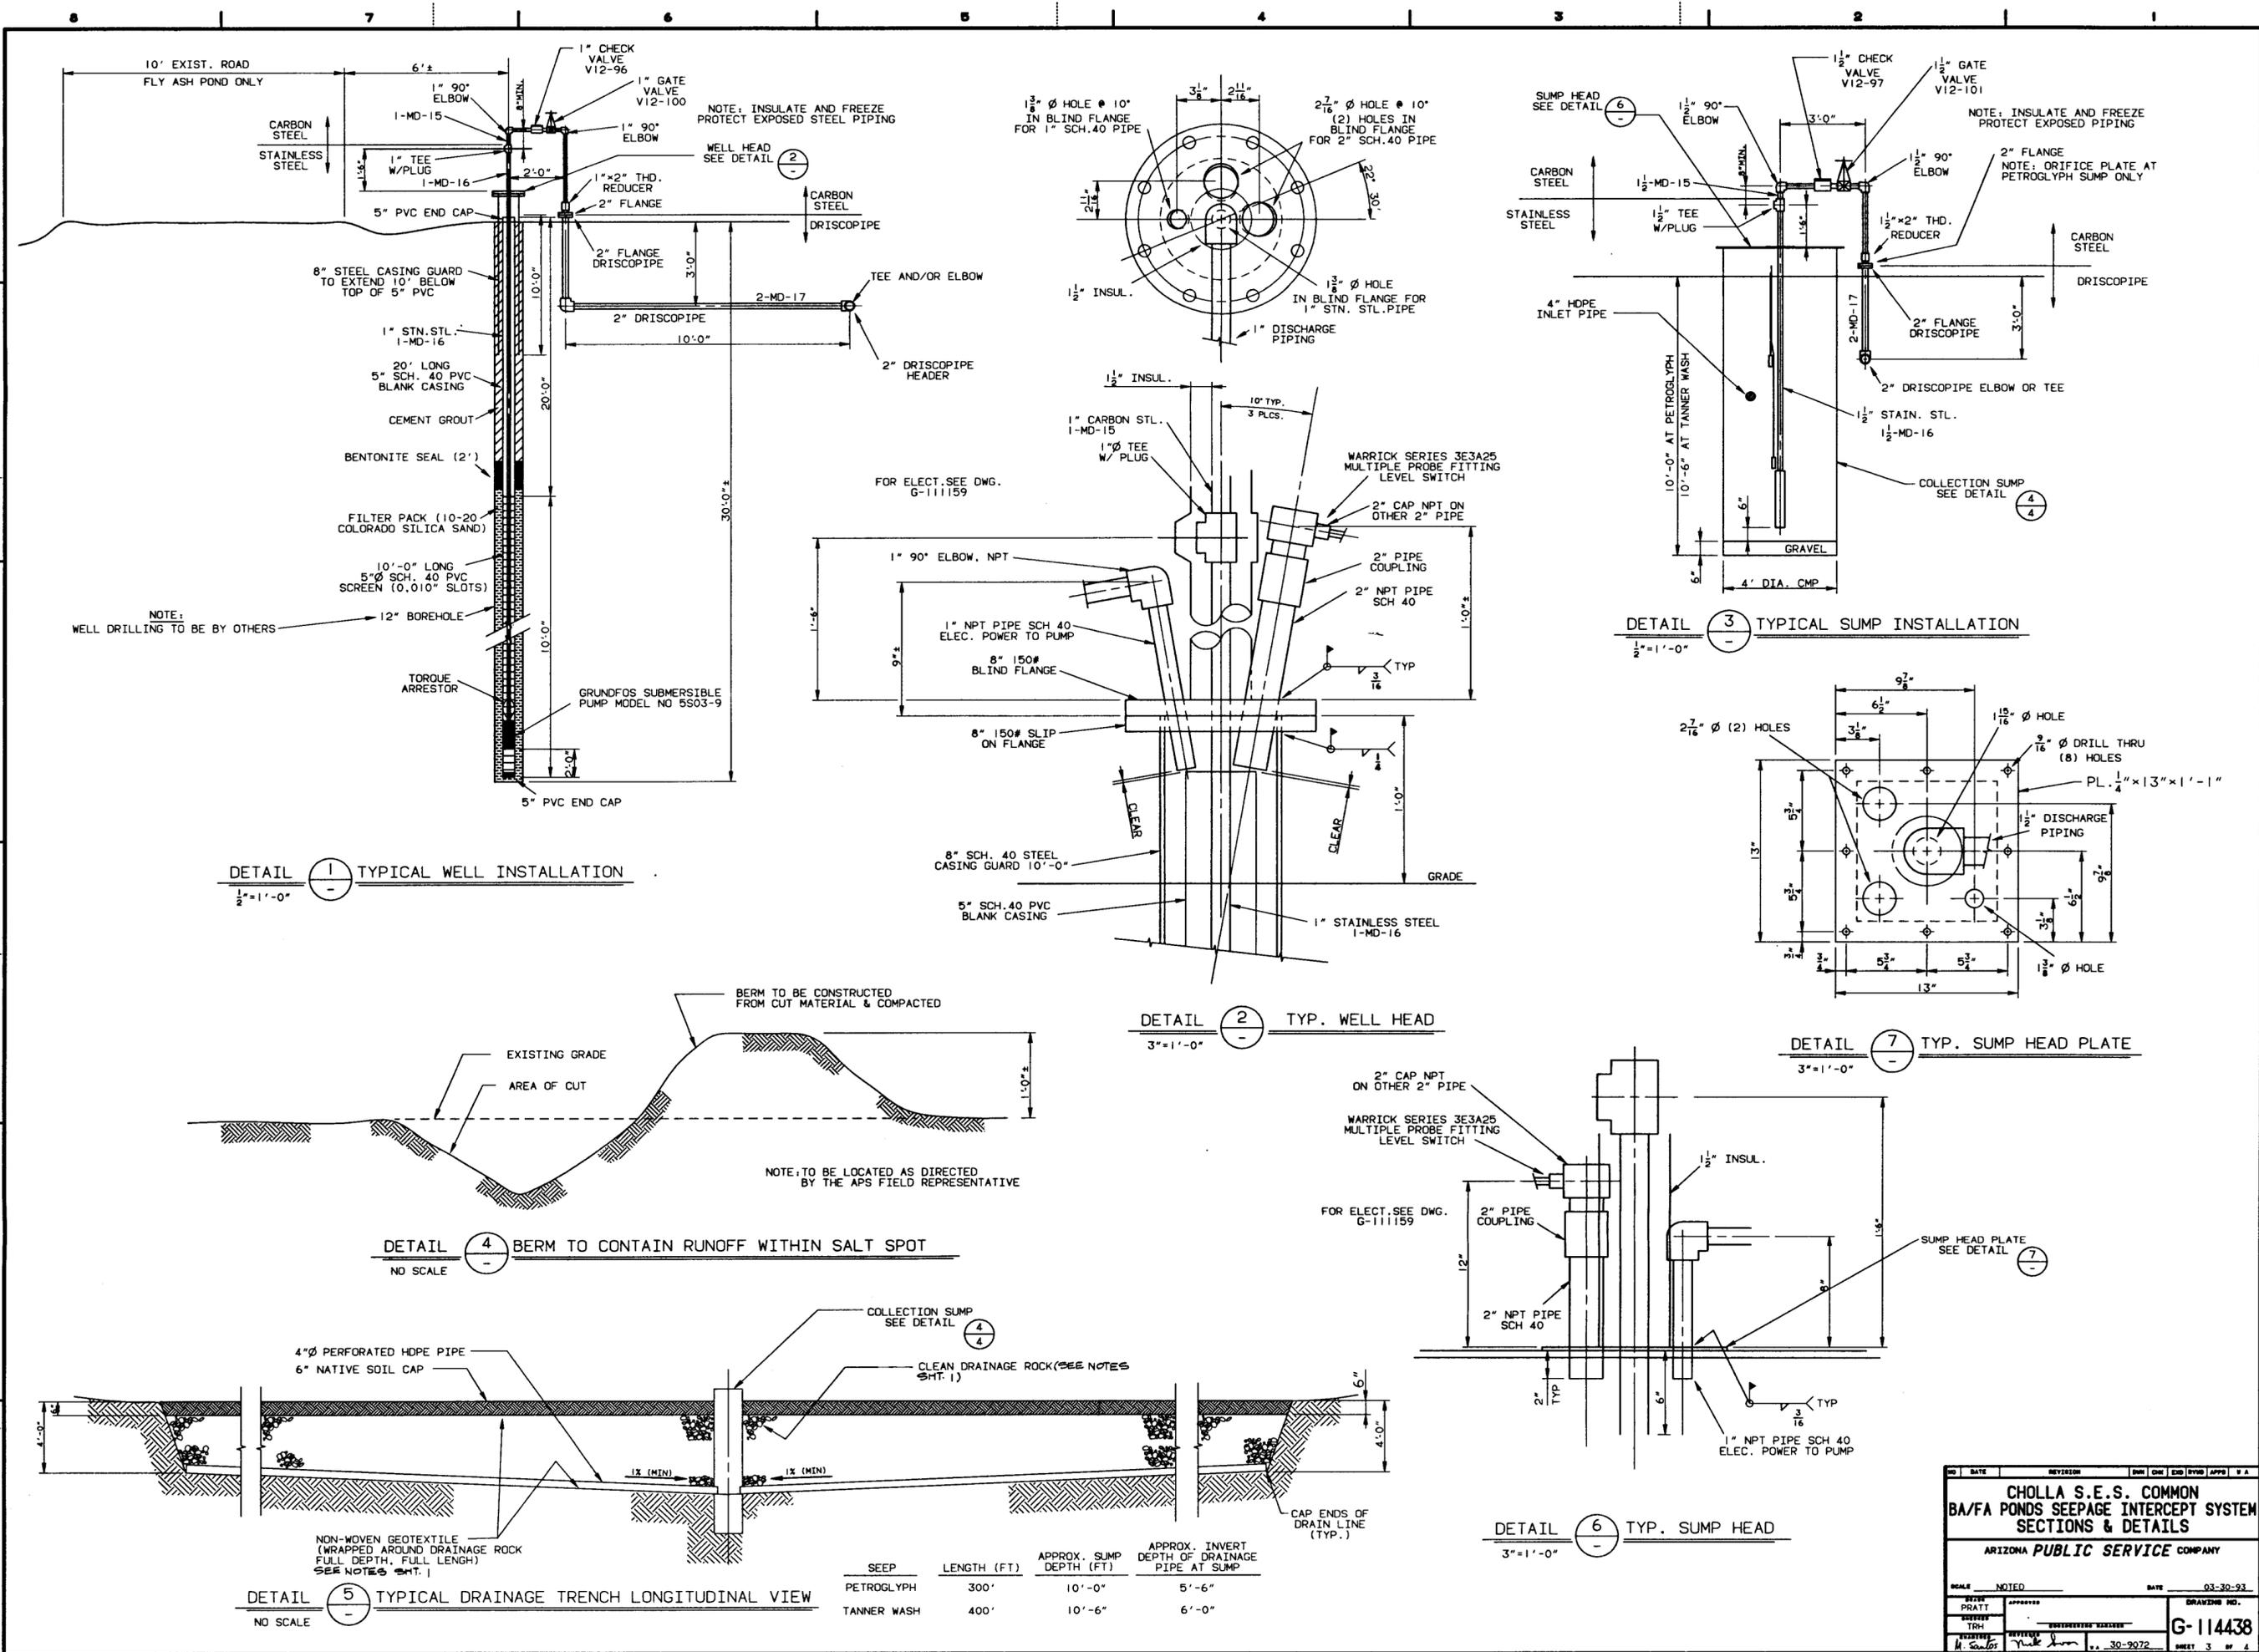


NO.	DATE	REVISION	CHK	QRY	APP	BY
CHOLLA S.E.S. COMMON BA/FA PONDS SEEPAGE INTERCEPT SYSTEM SECTIONS & DETAILS						
ARIZONA PUBLIC SERVICE COMPANY						
SCALE	NOTED	DATE		03-30-93		
DRYIN	APPROVED	DATE		DRAWING NO.		
PRATT				G-114438		
TRH				SHEET 3 OF 4		
ENGINEER	REGISTERED ENGINEER	NO. 30-9072				
H. Santos	Mike Jim					

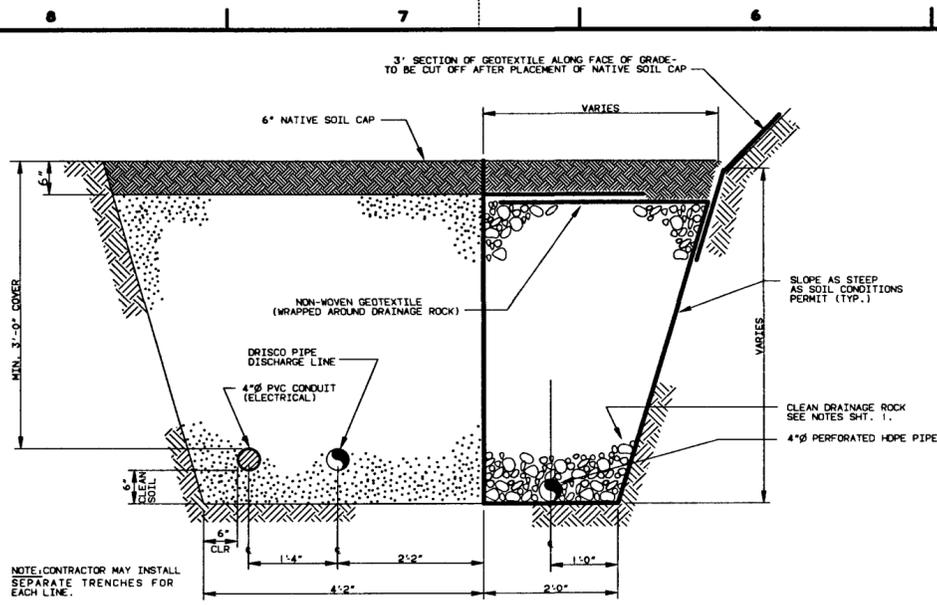


DETAIL 1 TYP. JOINT TRENCH
1"=1'-0"

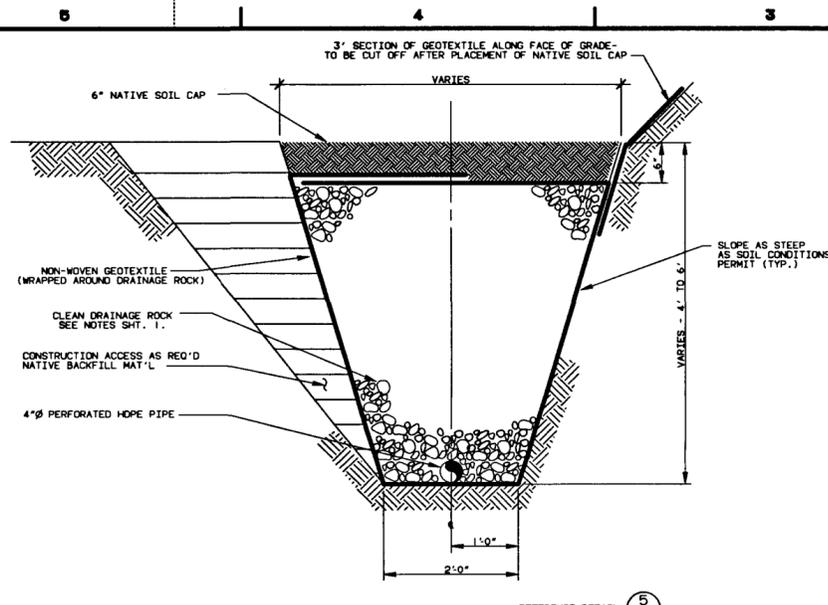


DETAIL 2 TYPICAL INTERCEPT TRENCH
1"=1'-0"

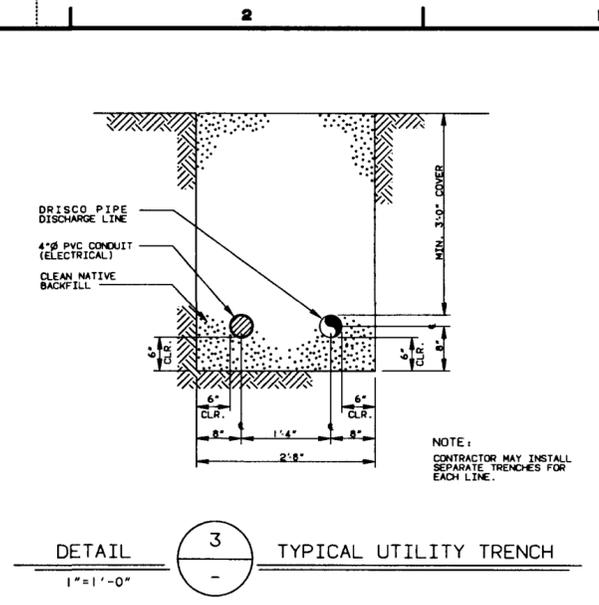


DETAIL 3 TYPICAL UTILITY TRENCH
1"=1'-0"

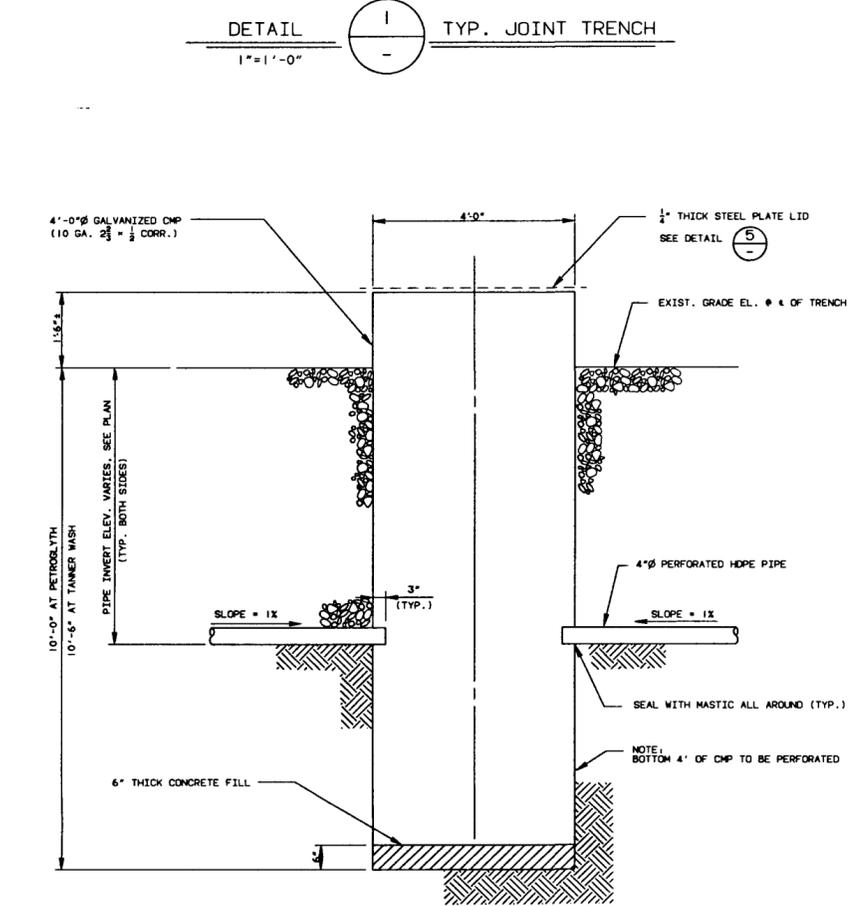


DETAIL 4 TYPICAL COLLECTION SUMP
3/4"=1'-0"

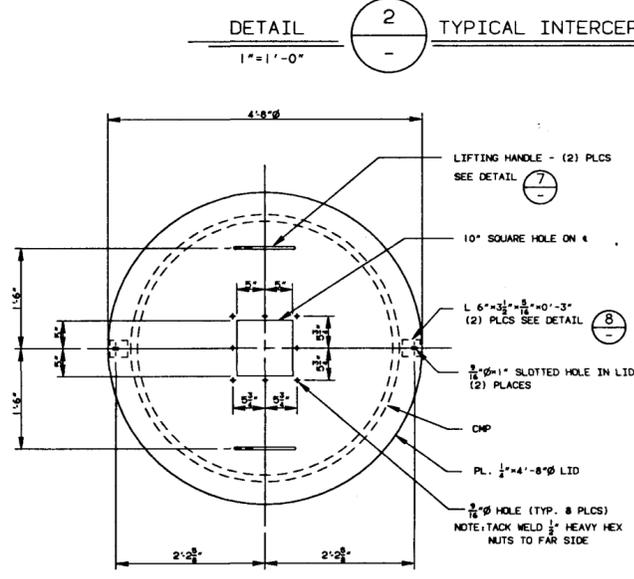


DETAIL 5 TYPICAL SUMP LID
1"=1'-0"

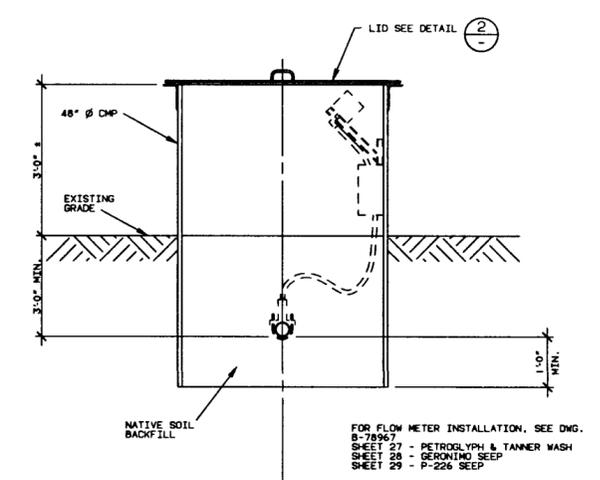


DETAIL 6 TYP. FLOW METER ENCLOSURE
3/4"=1'-0"

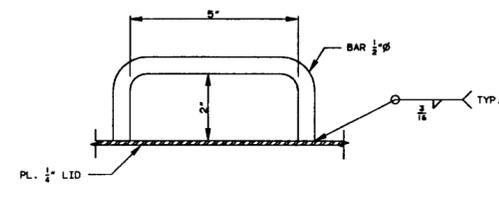

DETAIL 7 TYPICAL SUMP LID HANDLE
6"=1'-0"

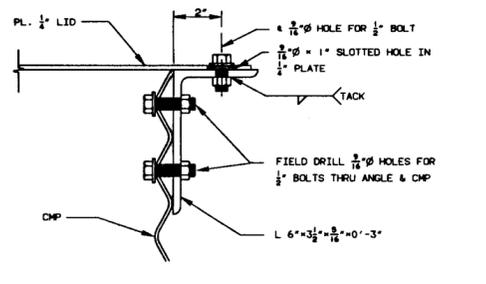

DETAIL 8 TYPICAL CMP LID ATTACHMENT
3"=1'-0"

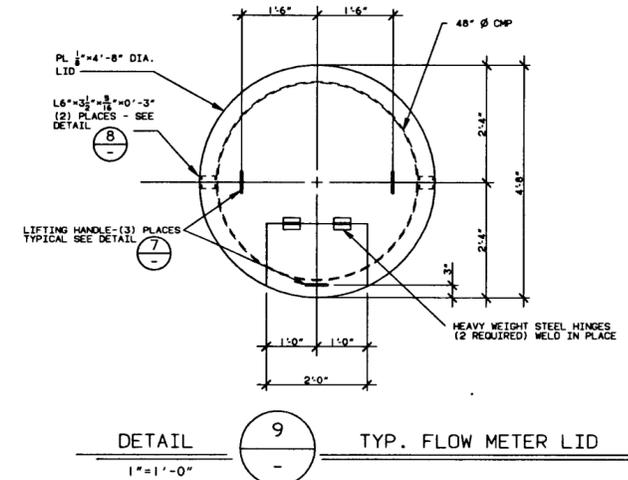

DETAIL 9 TYP. FLOW METER LID
1"=1'-0"

NO.	DATE	REVISION	CHK	CHK	CHK	APPV	APPV
CHOLLA S.E.S. COMMON BA/FA PONDS SEEPAGE INTERCEPT SYSTEM SECTIONS AND DETAILS ARIZONA PUBLIC SERVICE COMPANY							
SCALE	NOTED		DATE		03-30-93		
DESIGNER	R. PRATT		APPROVED		DRAWING NO.		
CHECKER	TRH		REVISIONS		G-114438		
DATE	11-20-93		REVISION		62-9072		
THIS IS A CADW DRAWING, DO NOT REVISE MANUALLY							

PLOT DATE: 04/08/93
 SUBGROUP: PRATT
 DWG ID: 3F JG 114438
 0004

EMBANKMENT MONITORING
(APS, 1999)







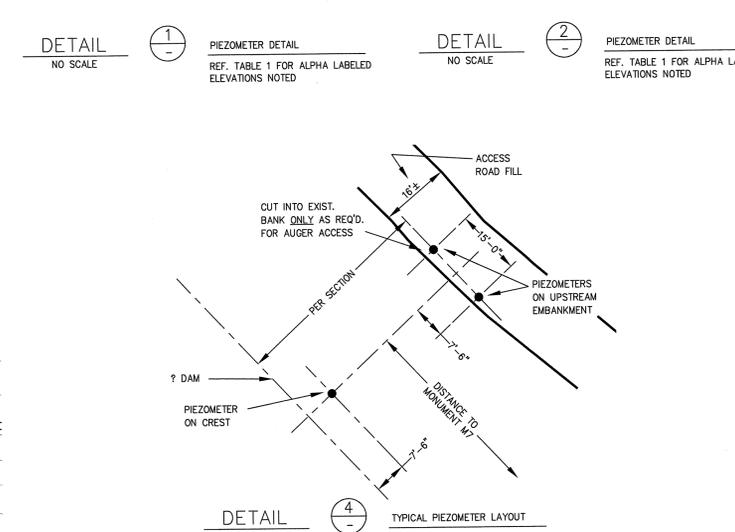


TABLE 1
PIEZOMETER ELEVATIONS
REF. DETAILS 1 & 2

ITEM #	PIEZOMETER NAME	REF. DETAIL	A	B	C	D	E	F	PERMIT NUMBER
1	F-124	1				5,088.99	5,078.99	5,118.99	579540
2	F-125	1				5,082.85	5,072.85	5,103.85	
3	F-126	2	5,069.94	5,066.94	5,063.94	5,053.94	5,043.94	5,103.94	579541
4	F-127	2	5,053.61	5,047.61	5,046.61	5,045.61	5,035.61	5,118.61	579546
5	F-128	1				5,066.91	5,056.91	5,118.91	579542
6	F-129	1				5,066.78	5,056.78	5,098.78	
7	F-130	2	5,054.70	5,052.70	5,048.70	5,023.70	5,013.70	5,098.70	579543
8	F-131	2	5,031.49	5,027.49	5,025.49	5,024.49	5,014.49	5,118.49	579545
9	F-132	1				5,053.10	5,043.10	5,118.10	
10	F-133	1				5,074.43	5,064.43	5,099.43	
11	F-134	2	5,056.83	5,048.83	5,046.83	5,024.83	5,014.83	5,099.83	579544
TOTAL									

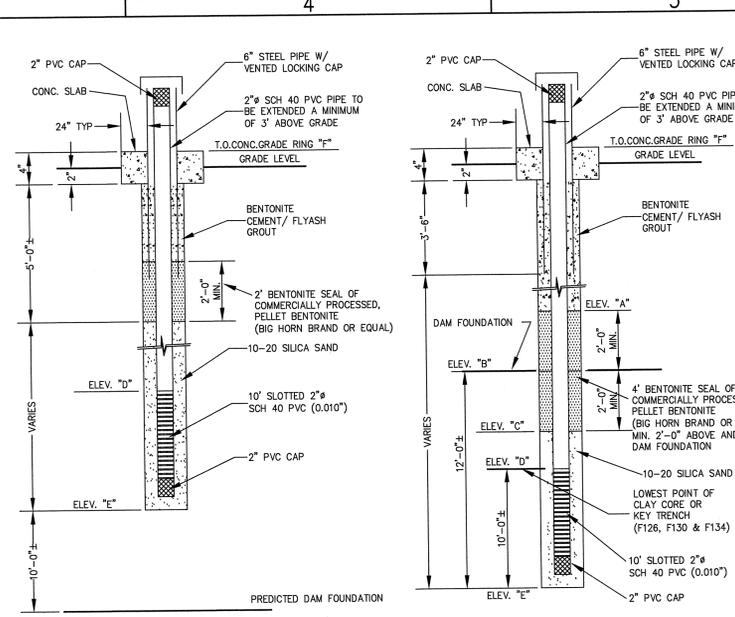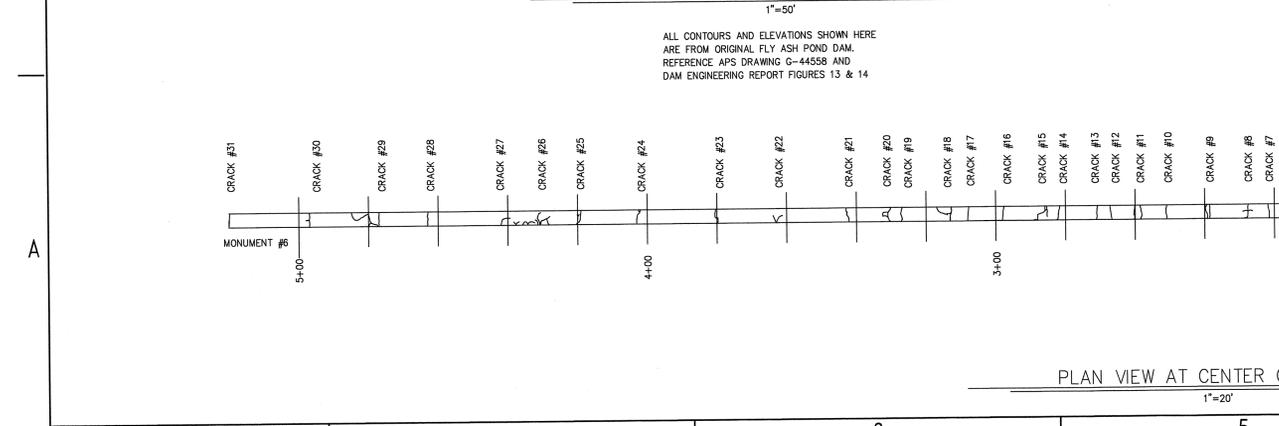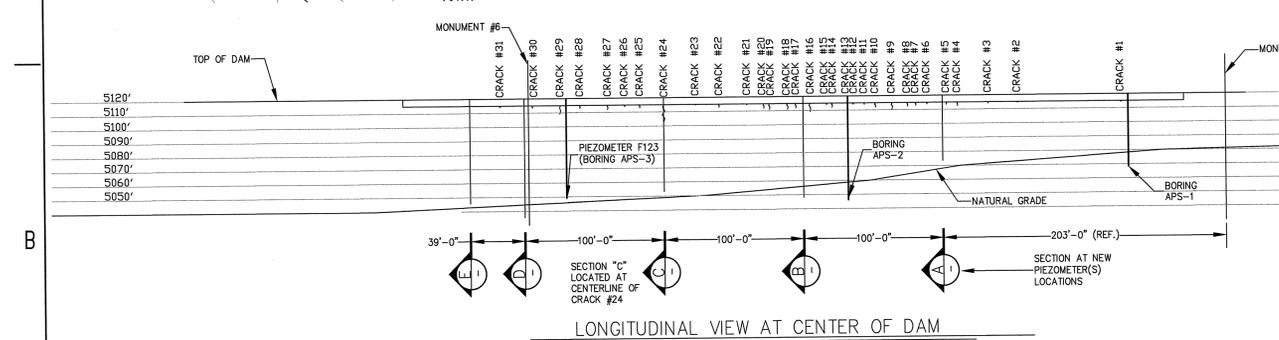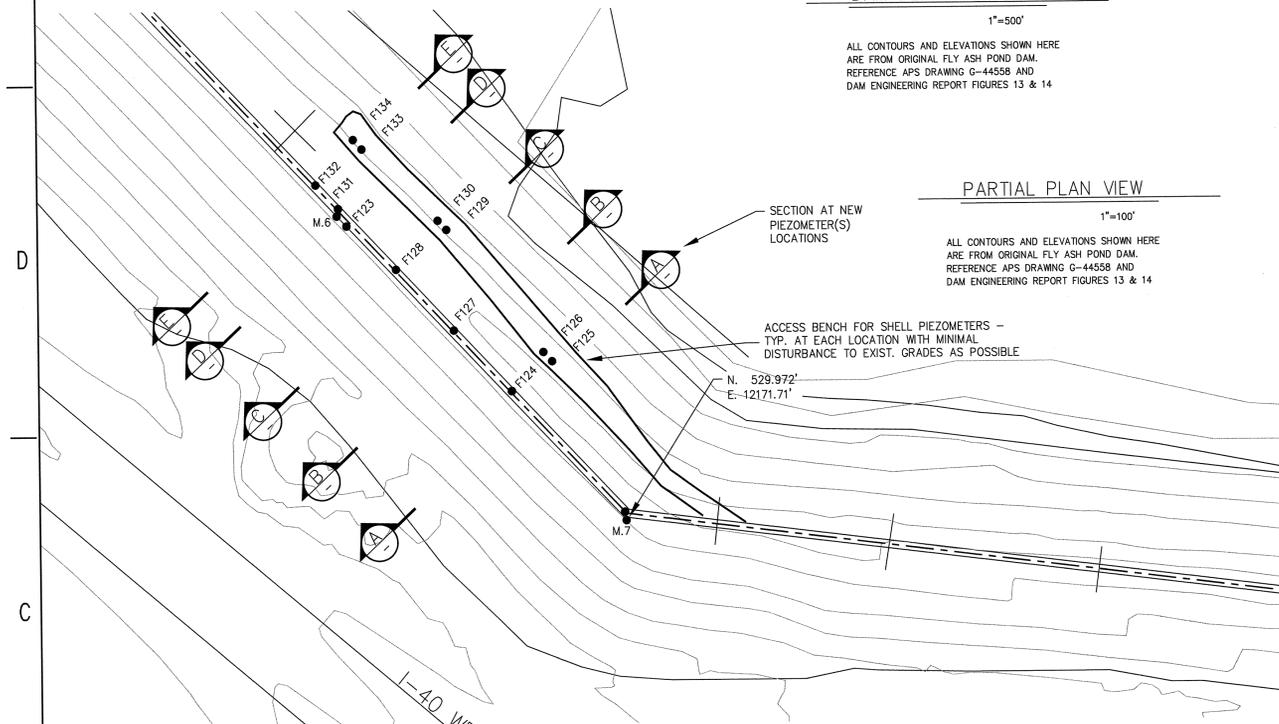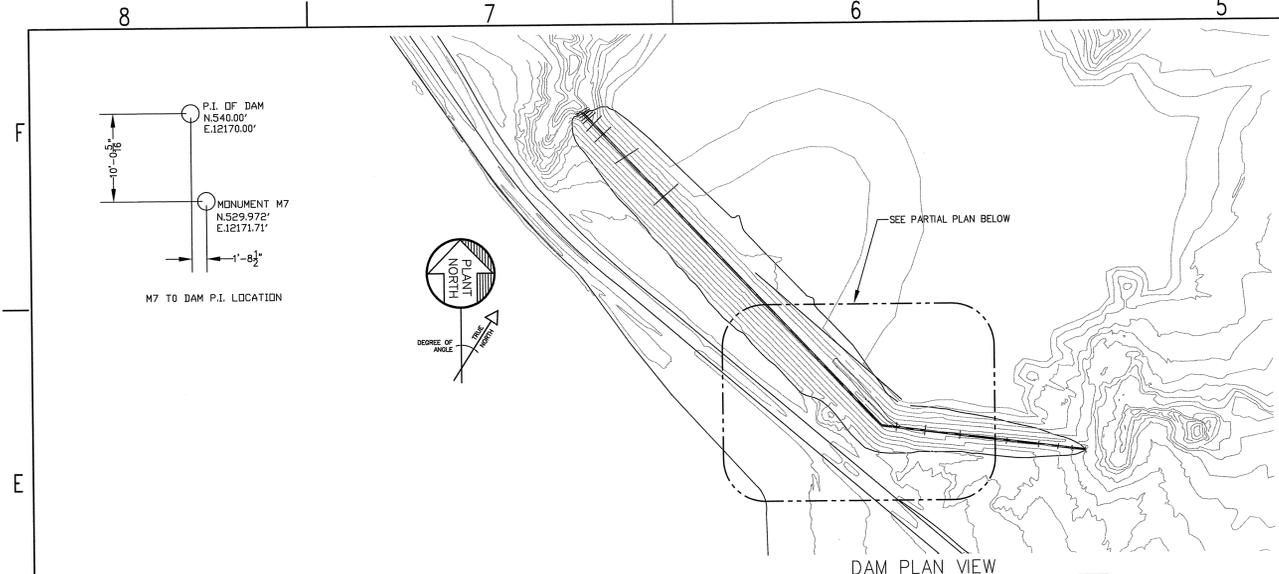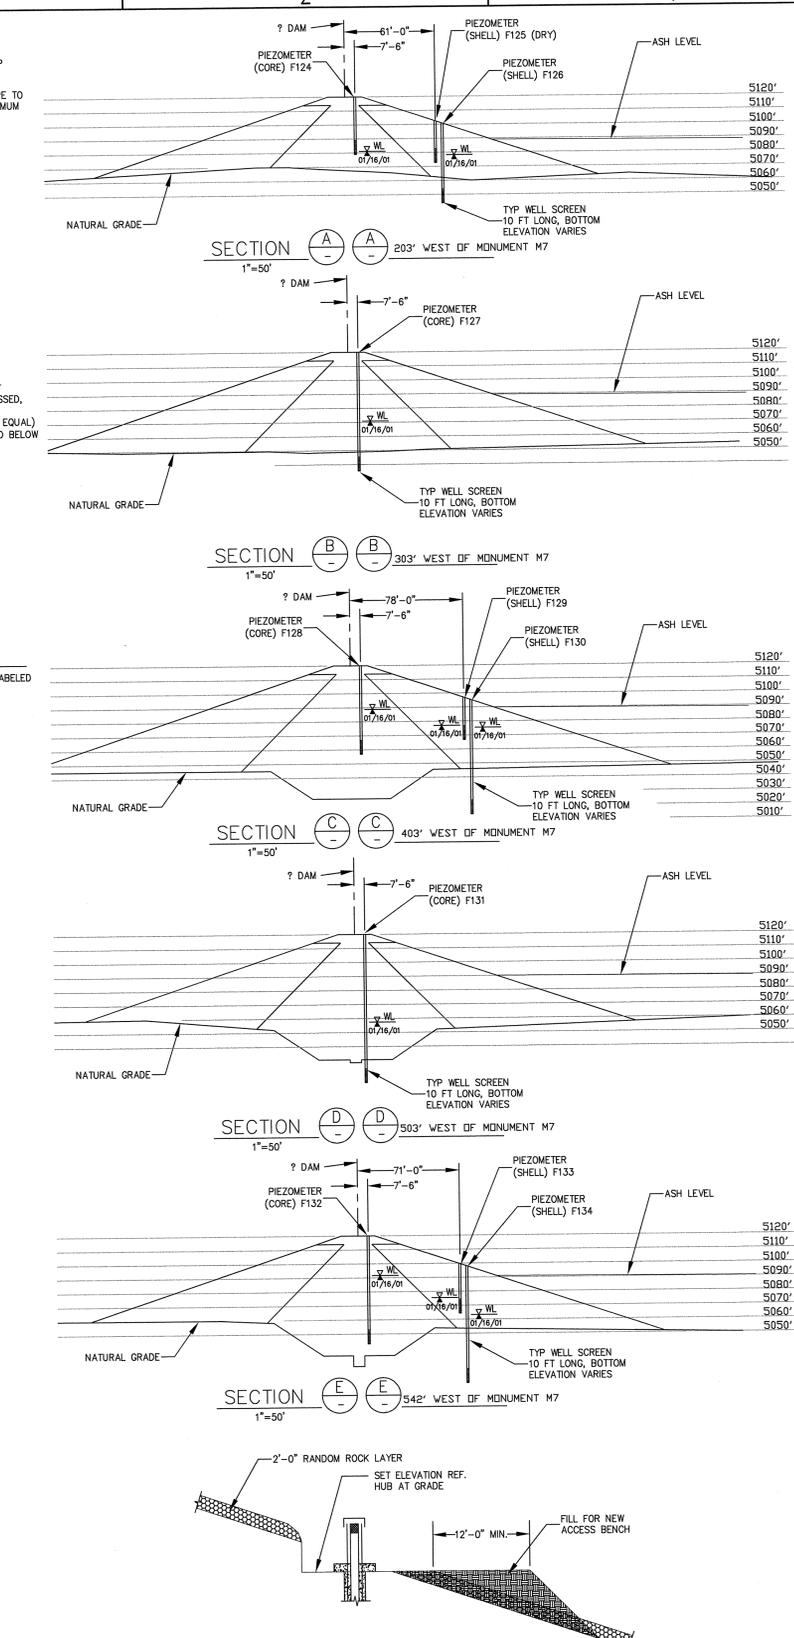

DETAIL 3
NO SCALE
TYPICAL SECTION @ PIEZOMETER



NO.	DATE	REVISION	DWN	CHD	EXD	RWVD	APVD	W.A.
5	01/19/01	UPDATE WATER LEVELS	RHT					30-9238
4	10/13/00	UPDATE WATER LEVELS	RHT					30-9238
3	6/27/00	REV. PER AS-BUILT	RHT			ROF	JOM	30-9238
2	4-26-00	REV. PER AS-BUILT	KK					30-9238
1	11-15-99	CHGS. PER ADMR REVIEW	TRH	ROF			JOM	30-6923

NO. DATE REVISION DWN CHD EXD RWVD APVD W.A.

CHOLLA POWER PLANT
FLY ASH POND
EMBANKMENT MONITORING
PLAN AND SECTIONS

APS


SCALE NOTED DATE 9-7-99 DRAWING NO. G-145746 SHEET 1 OF 2

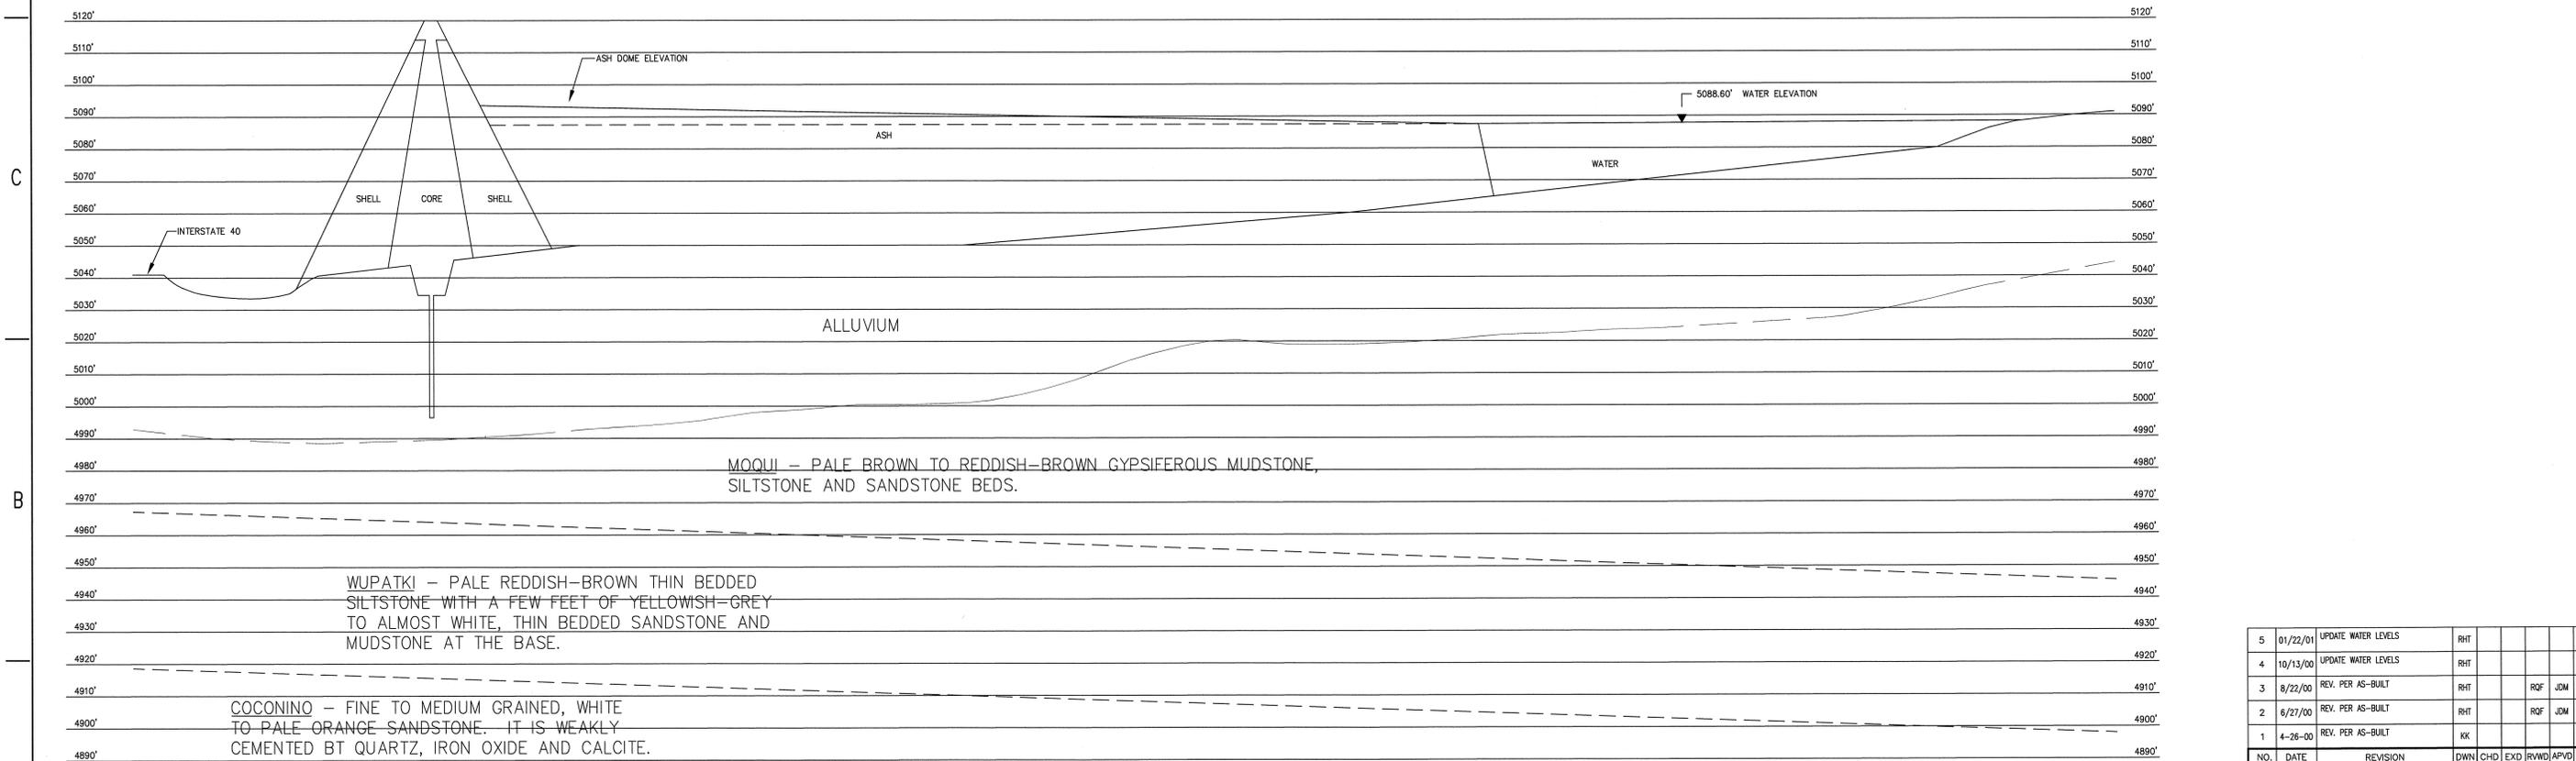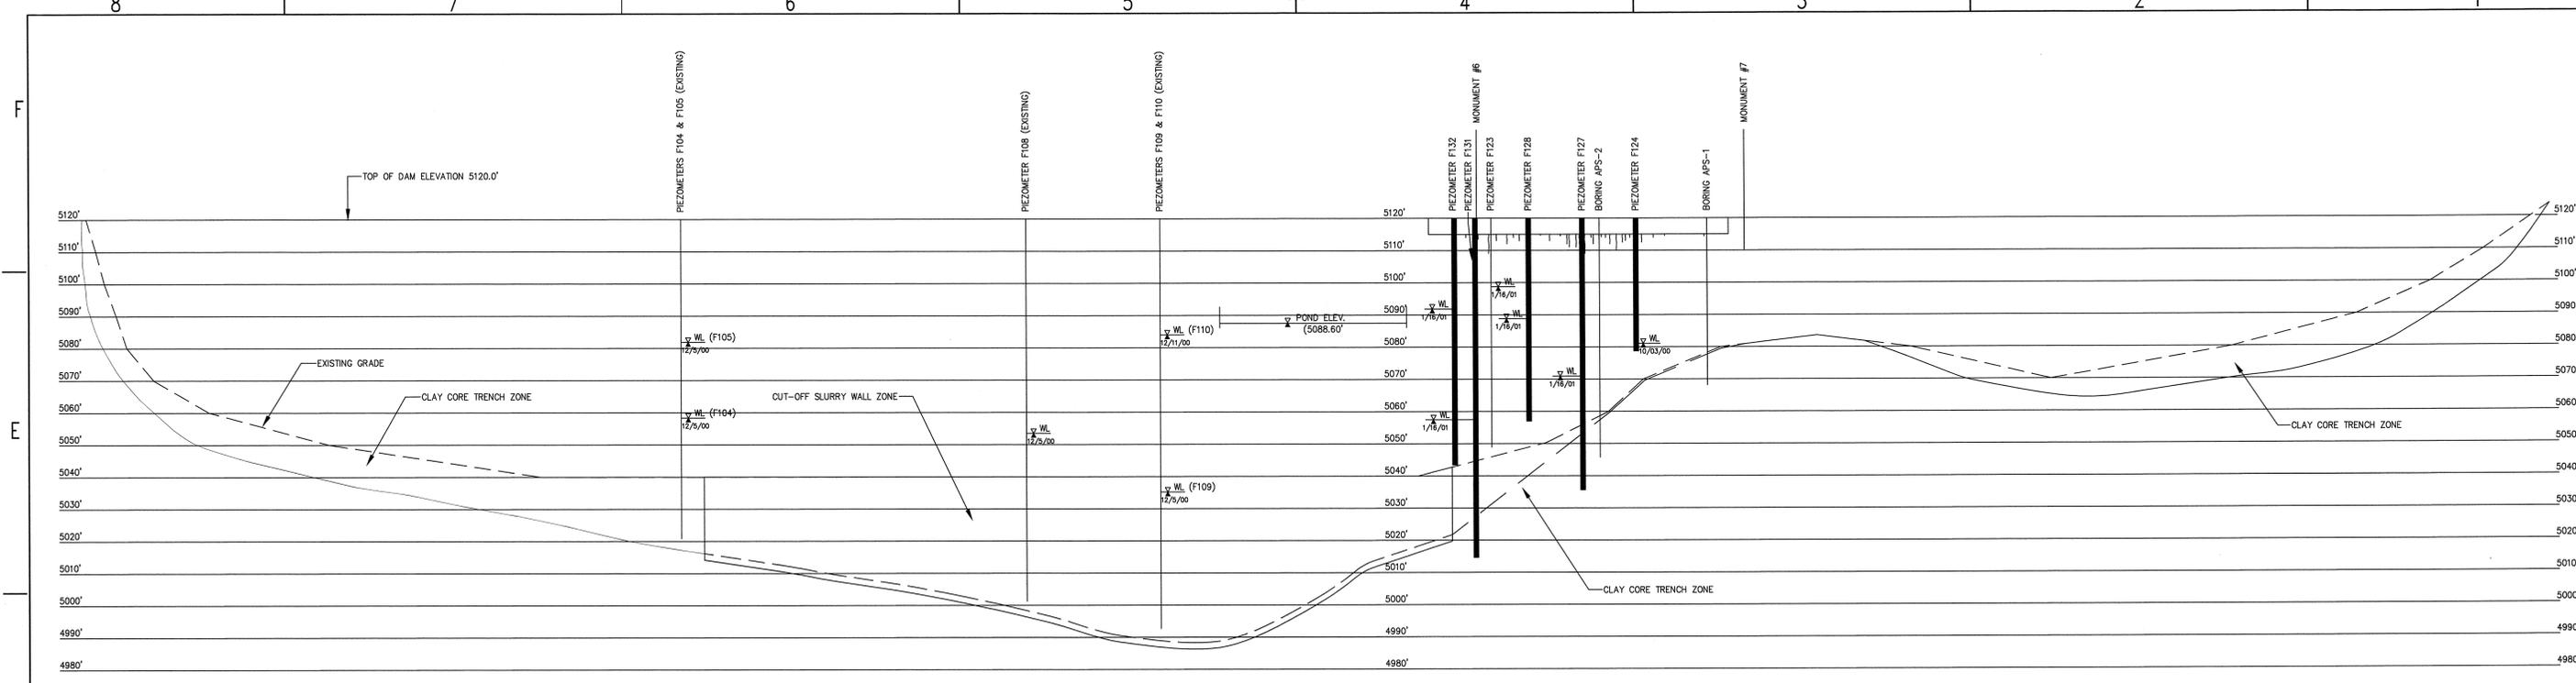


NO.	DATE	REVISION	DWN	CHD	EXD	RWD	APVD	W.A.
5	01/22/01	UPDATE WATER LEVELS		RHT				30-9238
4	10/13/00	UPDATE WATER LEVELS		RHT				30-9238
3	8/22/00	REV. PER AS-BUILT		RHT		RQF	JDM	30-9238
2	6/27/00	REV. PER AS-BUILT		RHT		RQF	JDM	30-9238
1	4-26-00	REV. PER AS-BUILT		KK				30-9238

NO.	DATE	REVISION	DWN	CHD	EXD	RWD	APVD	W.A.
CHOLLA POWER PLANT FLY ASH POND EMBANKMENT MONITORING PROFILES								
VERT. 1"=20' SCALE HORIZ. 1"=120'								
								DATE 9-7-99
DWN	KK/MLD	APVD	JOHN D. MITCHELL ENGINEERING SUPERVISOR				DRAWING NO.	
CHD		RWD	W A				G-145746	
EXD	RQF		30-6923				SHEET 2 OF 2	


DISCHARGE PIPE DRAWINGS
(APS, Rev. 2004)

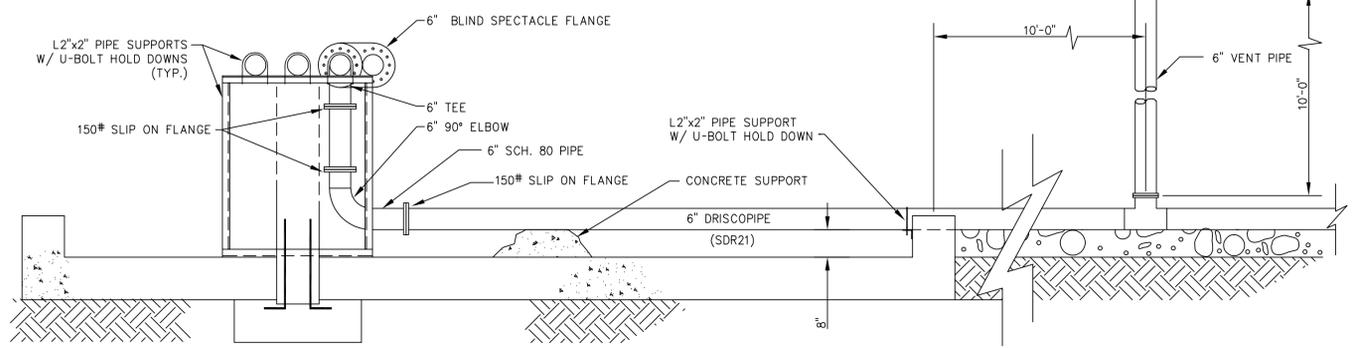


SECTION A
1/2"=1'-0"
NEW DISCHARGE CONNECTION

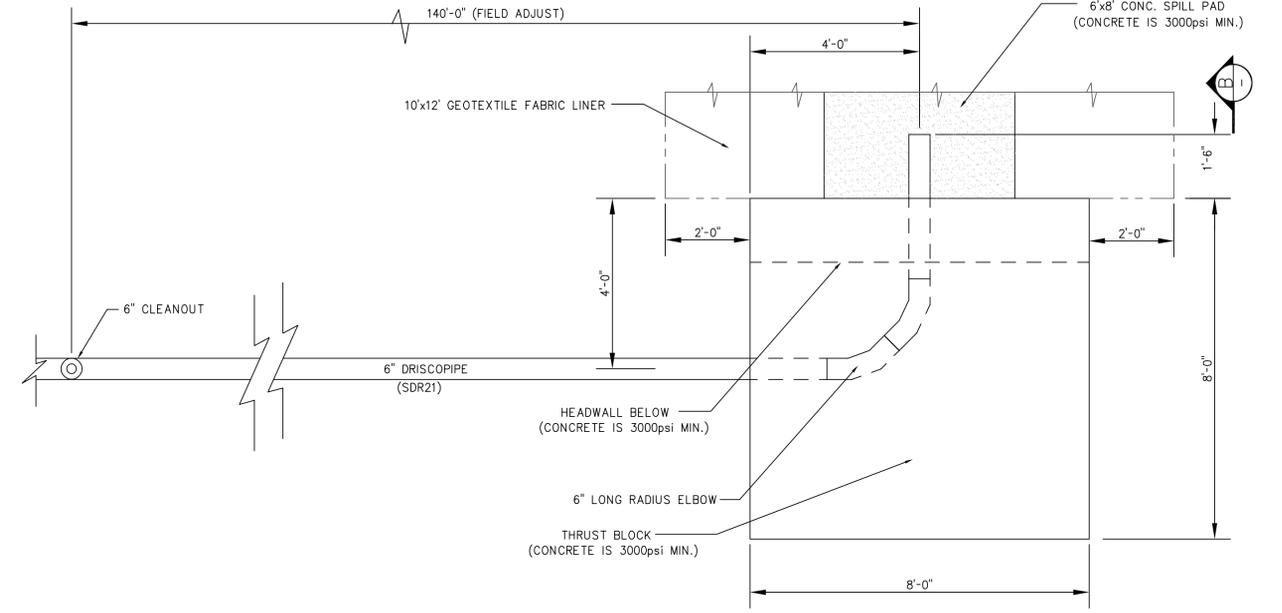


PLAN VIEW
(DISCHARGE POINT)
1/2"=1'-0"

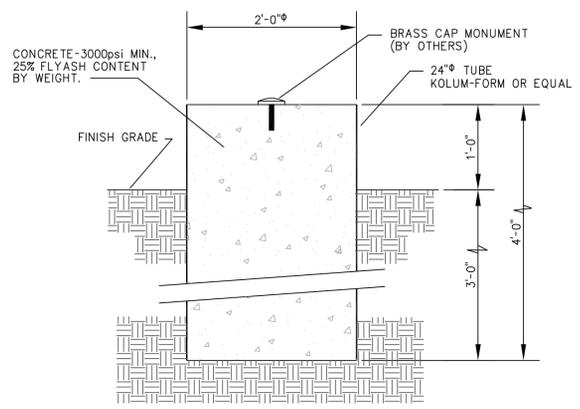



DETAIL 1
1"=1'-0"
TYP. MONUMENT INSTALLATION

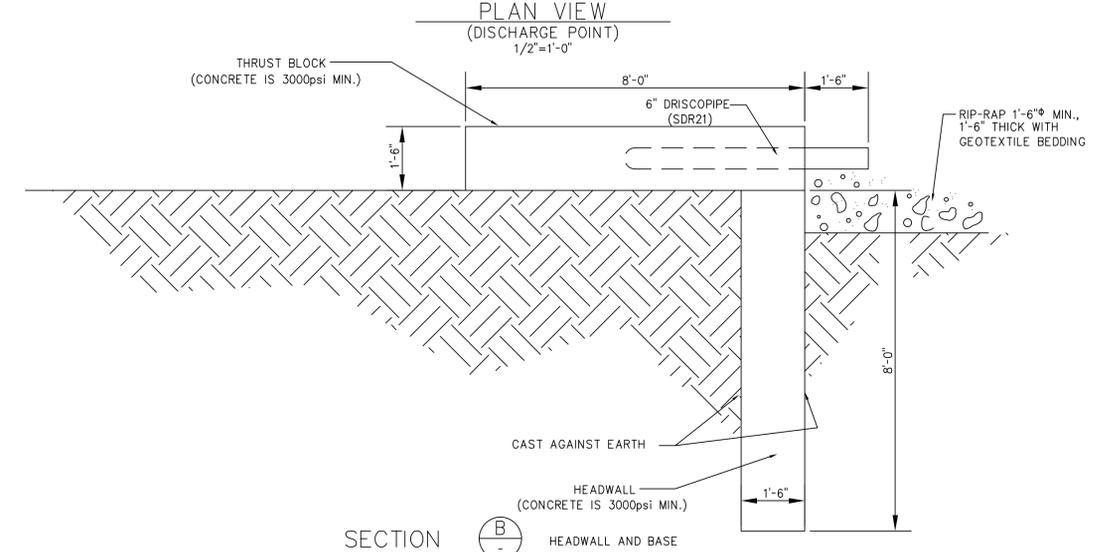

SECTION B
1/2"=1'-0"
HEADWALL AND BASE

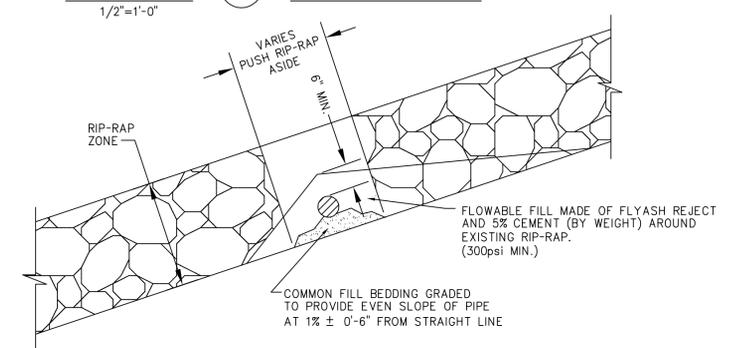

SECTION C
1/2"=1'-0"
COVER AND BEDDING SECTION

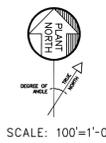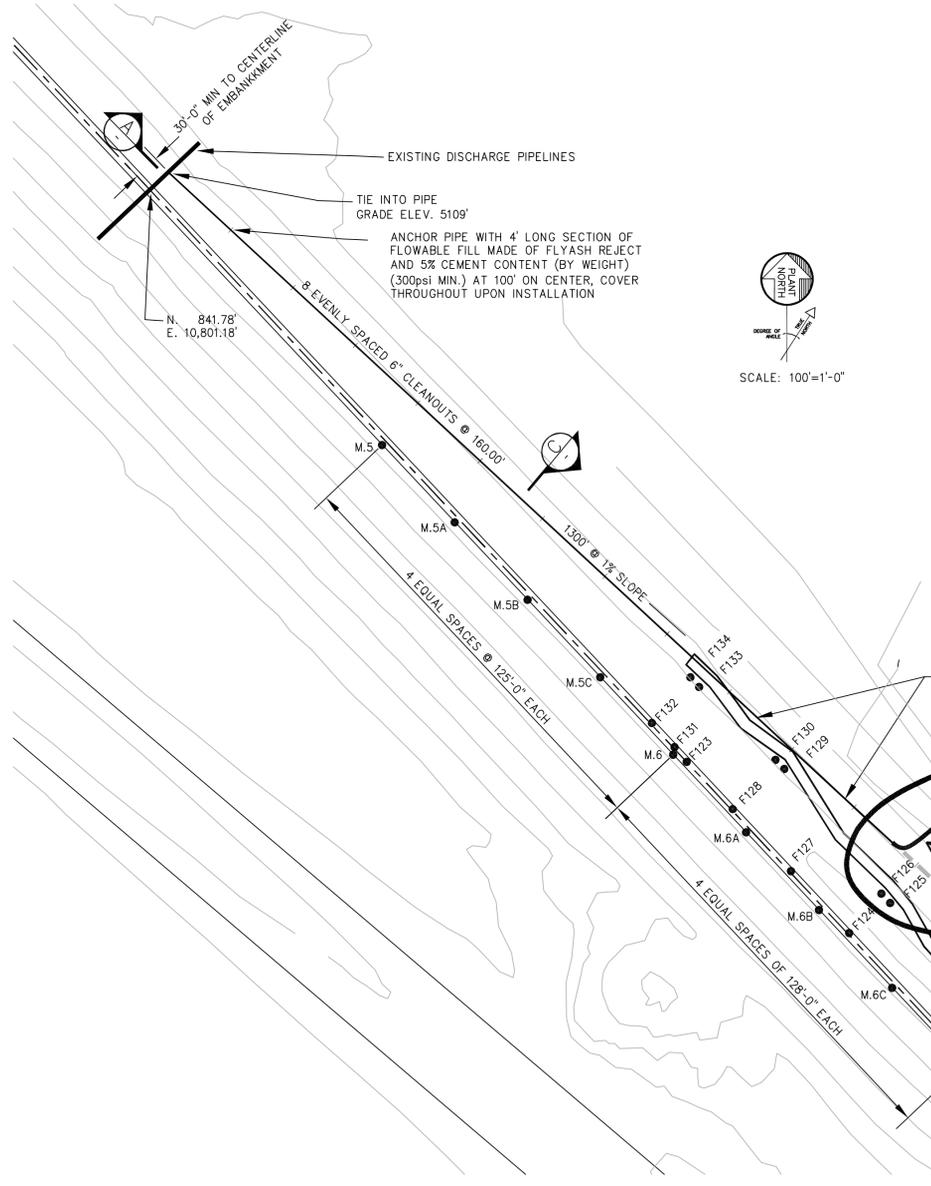

MONUMENT COORDINATES

NUMBER	UTM COORDINATES		PLANT COORDINATES		ELEVATION
	NORTHING	EASTING	NORTHING	EASTING	
M.5	12681931.323	1859988.925	755.210	11186.350	5118.568
M.5A	12681842.740	1860076.960	727.130	11308.120	5118.409
M.5B	12681753.764	1860165.388	698.920	11430.450	5118.235
M.5C	12681666.251	1860252.333	671.170	11550.640	5118.729
M.6	12681577.109	1860340.934	642.940	11673.250	5119.680
M.6A	12681486.358	1860430.888	614.050	11797.800	5119.277
M.6B	12681395.489	1860520.953	585.150	11922.540	5120.249
M.6C	12681304.638	1860611.021	556.230	12047.220	5120.523
M.7	12681213.796	1860701.085	529.972	12171.710	5119.855

UTM COORDINATE UNITS: INTERNATIONAL FEET
ELEVATION UNITS: US SURVEY FEET
PLANT COORDINATE UNITS: US SURVEY FEET
DATUM - WGS - 84 W/ TRUE NORTH ALIGNMENT
DATUM - PLANT SOURCE W/ PLANT NORTH ALIGNMENT

RELOCATE EXISTING DISCHARGE PIPE & ELBOW 140± UPSTREAM FROM IT'S PRESENT LOCATION TO THE CLOSEST CLEANOUT. CONSTRUCT CONCRETE SPILL PAD AND THRUST BLOCK PER EXISTING AND ENLARGED PLAN VIEW, THIS SHEET.

ACCESS BENCH FOR SHELL PIEZOMETERS - TYP. AT EACH LOCATION WITH MINIMAL DISTURBANCE TO EXIST. GRADES AS POSSIBLE

BRASS CAP MONUMENTS-TYP. SEE DETAIL 1 (SEE MONUMENT COORDINATE TABLE)

NO.	DATE	REVISION	DWN	CHD	EXD	RWVD	APVD	W.A.
5	12-14-04	Relocate discharge pipe	PRATT	PSS			DRR	1500-001
4	11-12-02	NEW DISCHARGE PIPE INSTALLED	DCM	ROF			JDM	30-6876
3	2-26-02	CORRECTION TO AS-BUILTS	PRATT	ROF			JDM	30-9238
2	6-21-01	REVISE PER AS-BUILTS	PRATT	ROF			JDM	30-9238
1	02-28-01	REVISED COVER AND BEDDING DETAIL	BTF	ROF			JDM	30-6923

CHOLLA POWER PLANT
FLY ASH POND
DISCHARGE CONNECTION
PLAN AND DETAILS




SCALE AS NOTED		DATE 01-19-01	
DWN	RHT	APVD	JOHN D. MITCHELL ENGINEERING SUPERVISOR
CHD		RWVD	W A
EXD	ROF		30-6923
DRAWING NO. E-146981			SHEET 1 OF 1

REFERENCE DRAWINGS:
G-145746
G-114438

Appendix B. Safety Factor Calculation

Quality - It's Good Business		QMS Form 3-4 (MM) Date: September 2014	
IE QMS		Check and Review Record	
Project Name	CHPP SIA	Client Name	APS
Project Location	Cholla Power Plant	PM Name	Frances Ackerman, R.G., P.E.
Project Number / Office Code	60445840	PIC Name	Alexander Gourlay, P.E.
Type	<input checked="" type="checkbox"/> Detail Check	<input type="checkbox"/> Coordination Review	<input type="checkbox"/> Constructability Review
	<input type="checkbox"/> Independent Technical Review (ITR)	<input type="checkbox"/> Calculation Check (can also use QMS Form 3-3)	<input type="checkbox"/> Other:
<input type="checkbox"/> Bidability Review For Subconsultant, Client, or Third-Party Information Review, use Form 3-11.			
(This section is to be completed by the Project Manager or the PM's Designee.)			
Identifying Information			
Individual Assigned:	Taiwachi Chamunda, P.E.	Comments Required by:	3/23/16
Work Product Originator:	Jed Stoken, P.E.	Title of Work Product:	Safety Factor Calculation Package
Review Scope			
<input checked="" type="checkbox"/> Technical edit for elements such as grammar, punctuation and formatting.	<input type="checkbox"/> Completion of review of client and third-party information.	<input checked="" type="checkbox"/> Basis and validity of conclusion / recommendation.	
<input checked="" type="checkbox"/> Detail Check of calculations and graphics.	<input checked="" type="checkbox"/> Soundness of approach/design.	<input checked="" type="checkbox"/> Organization, clarity and completeness.	
<input type="checkbox"/> Completion of Detail Check	<input checked="" type="checkbox"/> Conformance with standards	<input type="checkbox"/> Application of Statements of Limitations.	
<input type="checkbox"/> Other:			
 Project Manager (or Designee) Signature		8/12/16 Date	
Comments			
Select: <input type="checkbox"/> Checker / Reviewer has no comments.			
or <input checked="" type="checkbox"/> Comments have been provided on: <input checked="" type="checkbox"/> Marked directly on work product (electronically or on hard copy). <input type="checkbox"/> Comment and Disposition Record (QMS Form 3-5). <input type="checkbox"/> Other:			
 Checker / Reviewer Signature		3/23/16 Date	
Verification			
(Note: Reviews and Checks are often iterative, requiring multiple rounds to verify accuracy and completeness of the work product. This section is to be completed by the Checker/Reviewer after verification of comment incorporation to include subsequent or new comments.)			
Select: <input checked="" type="checkbox"/> Checker / Reviewer has verified that comments have been adequately addressed. There are no outstanding issues.			
or <input type="checkbox"/> Checker / Reviewer has verified that comments have been adequately addressed. Any unresolved issues have been submitted to the Project Manager or Designee for final resolution.			
and <input checked="" type="checkbox"/> Checker / Reviewer confirms that the work product Check / Review is complete.			
 Checker / Reviewer Signature		4/13/16 Date	

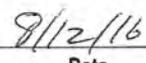URS Quality - It's Good Business 		QMS Form 3-4 (MM)
		Date: September 2014
IE QMS	Check and Review Record	
Approval	<i>(This section is to be completed by the Project Manager or PM's designee.)</i>	
	<input type="checkbox"/> Project Manager or Designee confirms that the Check / Review process has been followed.	
	 _____ Project Manager (or Designee) Signature	 _____ Date
DISTRIBUTION	Project Central File – Quality File Folder Other – Specify:	

DESIGN CALCULATION				
Calculation Title: Fly Ash Pond Safety Factor Assessment	Project Title: APS Cholla Structural Integrity Assessment	Project No: 60445840	Date: 4/13/16	Page No: Page 1 of 15

TABLE OF CONTENTS

1	Introduction	2
2	Analysis Criteria.....	2
3	Analysis Inputs	2
4	Assumptions.....	3
5	Stability Analysis	3
5.1	<i>Critical Stability Cross Sections</i>	<i>4</i>
5.2	<i>Material Properties</i>	<i>6</i>
5.3	<i>Embankment Pore Pressure Distribution</i>	<i>6</i>
5.4	<i>Embankment Loading Conditions</i>	<i>7</i>
6	Analysis Results and Conclusions	13
7	References	14
8	Attachments	15

Figures

Figure 1	Slope Stability Cross Section and Piezometer Locations Along the FAP Dam
Figure 2	Table 1615.1.1 Site Class Definitions (IBC, 2003)
Figure 3	Table 11.8-1 (NEHRP, 2009)
Figure 4	Variations of Peak Transverse Crest Acceleration v. Peak Transverse Base Acceleration Based on Holzer (1998)
Figure 5	Variation of “Maximum Acceleration Ratio” with Depth of Sliding Mass after Makdisi and Seed (1977)

Tables

Table 1	Material Properties for the FAP Dam Safety Factor Analyses
Table 2	Range of Plasticity Index and Fines Content Values for Site Materials
Table 3	Safety Factor Results for the FAP Dam

DESIGN CALCULATION				
Calculation Title: Fly Ash Pond Safety Factor Assessment	Project Title: APS Cholla Structural Integrity Assessment	Project No: 60445840	Date: 4/13/16	Page No: Page 2 of 15

1 INTRODUCTION

The purpose of this calculation is to perform limit equilibrium slope stability analyses to assess the stability of the existing Coal Combustion Residual (CCR) surface impoundment dam Fly Ash Pond (FAP) Dam, ADWR Dam #09.28, at Arizona Public Service (APS)'s Cholla Power Plant near Joseph City, AZ.

2 ANALYSIS CRITERIA

The analyses were performed to meet the regulations set forth in the United States Environmental Protection Agency (EPA) 40 CFR Part 257.73(e) Structural Integrity Criteria for Existing CCR Surface Impoundments (EPA 2015). The code requires safety factor assessments for units containing CCRs. The safety factors for various embankment loading and tailwater conditions must meet the values outlined. For the FAP Dam, the following safety factors must be met:

- Long-term, maximum storage pool FS = 1.50;
- Maximum surcharge pool FS = 1.40;
- Seismic loading FS = 1.00; and
- Liquefaction loading FS = 1.20 (only for sites with liquefiable soils).

3 ANALYSIS INPUTS

The following inputs were used in the analysis:

- Surface profiles were developed from 2009 elevation contour drawings of the FAP Dam and surrounding terrain (Cooper Aerial Surveys Co. 2014).
- Subsurface stratigraphies were developed from as-built cross section drawings of the FAP Dam (Ebasco 1977).
- Material properties used in the model were developed in a separate calculation (AECOM 2016).
- Pore pressure distribution within the dam was developed from interpretation of water level readings for piezometers installed at the dam and surrounding area. Water level measurements are presented in the annual dam basic data report (APS 2016).

DESIGN CALCULATION				
Calculation Title: Fly Ash Pond Safety Factor Assessment	Project Title: APS Cholla Structural Integrity Assessment	Project No: 60445840	Date: 4/13/16	Page No: Page 3 of 15

- The maximum storage pool water level of the CCR Pond was based on the maximum permissible water level stated in the permitting license for the FAP (ADWR 1986).
- The surcharge pool water level of the CCR Pond was developed based on estimated water levels for the design probable maximum flood (PMF) of the FAP (Ebasco 1975).
- The seismic loading for the FAP was developed from the deaggregated seismic hazard at the site based on the 2008 United States Geological Survey (USGS) National Earthquake Hazards Reduction Program (NEHRP) Provisions (USGS 2008).

The slope stability analyses were performed using the software program SLOPE/W, commercially available through GEO-SLOPE International, Ltd. (GEO-SLOPE International 2012).

4 ASSUMPTIONS

The following assumptions were used in the analysis:

- The surface profile for the site was developed based on the most recent topographic survey available, from June of 2009. It is assumed that the surface topography shown in this survey is sufficiently representative of the current topography so as not to produce significant differences in the estimated safety factors. This seems reasonable since there have been no significant alterations to the FAP Dam or the immediate surrounding area since the survey was conducted, except for additional accumulation of fly ash within the impoundment.
- The water level measured in the piezometers near Cross Section 2, reflect the influence of the Geronimo Seep collection system. The collection system consists of an underground french drain system and wellpoints and has been in continuous operation since the early 1990s. The seep collection system presumably lowers the phreatic water level at the downstream toe of the dam in the vicinity of the wellpoints. Since it is difficult to assess the radial influence of the collection system, it is assumed the Geronimo Seep seepage collection system is non-operational for the stability analysis of Cross Section 2. This has the effect of raising the water level downstream of the dam to near the ground surface.

5 STABILITY ANALYSIS

Slope stability analyses were performed to document minimum factors of safety for loading conditions identified by 40 CFR Section 257.73(e) using the software program SLOPE/W (GEO-SLOPE International, Ltd. 2012). The analyses were performed using Spencer's Method, a limit

DESIGN CALCULATION				
Calculation Title: Fly Ash Pond Safety Factor Assessment	Project Title: APS Cholla Structural Integrity Assessment	Project No: 60445840	Date: 4/13/16	Page No: Page 4 of 15

equilibrium method of slices that satisfies both force and moment equilibrium in addition to incorporating the effects of interslice forces.

5.1 Critical Stability Cross Sections

Factors of safety were calculated for critical cross-sections of the FAP Dam. The critical cross section is the cross section that is anticipated to be most susceptible to structural failure for a given loading condition. The critical cross section thus represents a “most-severe” case. Section locations were selected based on variation in the embankment height and stratigraphic conditions to represent the most-severe case.

The safety factor assessments were performed for three cross-sections along the FAP Dam:

FAP Dam Cross Sections

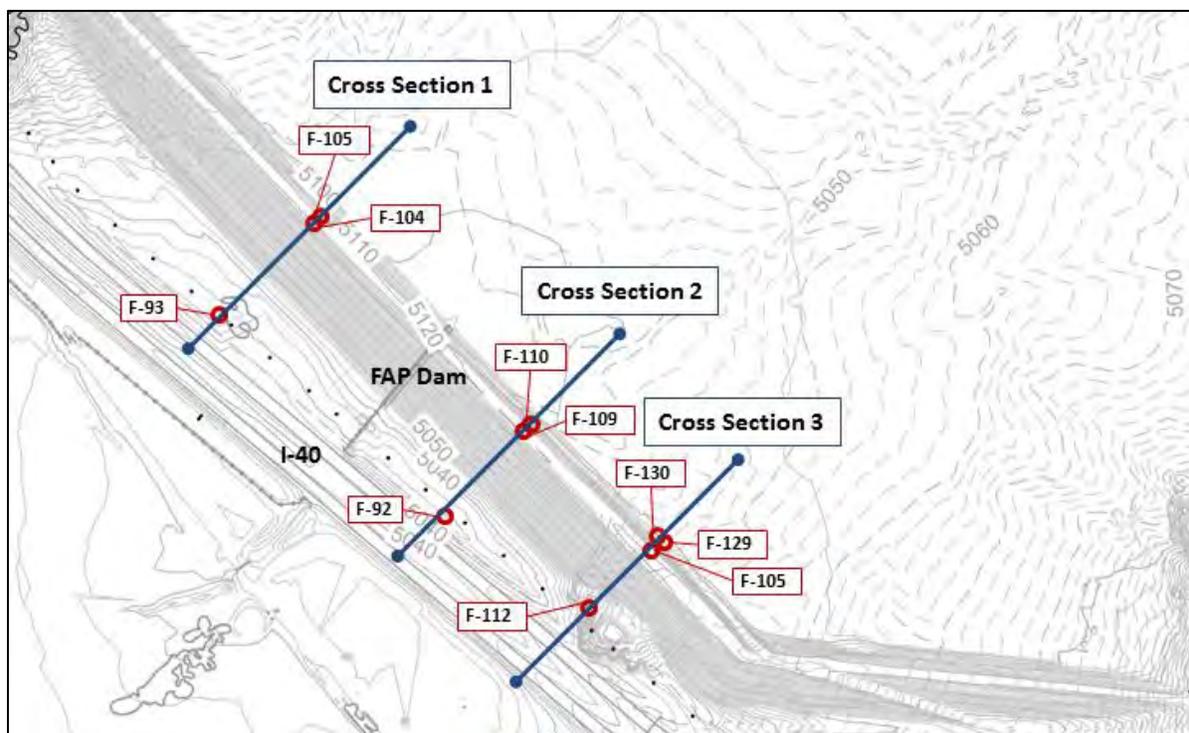


Figure 1. Slope Stability Cross Section and Piezometer Locations Along the FAP Dam

FAP Cross Section 1:

Cross Section 1 at the FAP was located along the western portion of the dam near piezometers F-93, F-104, and F-105. At this location, the dam is approximately 80 feet (ft) in height from EL 5,040 ft at the downstream toe to 5,120 ft at the crest; with upstream and downstream slope angles are about 3H:1V. The dam at this cross section consists of a sandy

DESIGN CALCULATION				
Calculation Title: Fly Ash Pond Safety Factor Assessment	Project Title: APS Cholla Structural Integrity Assessment	Project No: 60445840	Date: 4/13/16	Page No: Page 5 of 15

lean clay core with an outer clayey sand shell. The dam lies on a foundation of alluvial overburden consisting of clays, silts, and sands; overlying bedrock consisting of mudstones, siltstones, and sandstones. The depth to bedrock is about 20 ft below the ground surface (bgs). A cutoff trench filled with compacted clay extends from the clay core down to the bedrock and is used to control seepage beneath the dam, in lieu of a cutoff wall which is used for greater depths to bedrock. The upstream slope of the dam is confined by approximately 60 ft of hydraulically-placed fly ash based on comparison between initial topographic surveys of the area (Ebasco 1975) and 2009 surveys (Cooper Aerial Surveys 2014).

FAP Cross Section 2:

Cross Section 2 at the FAP was located near the center of the dam near piezometers F-92, F-109, and F-110. At this location, the dam is approximately 80 ft in height from EL 5,040 ft at the downstream toe to 5,120 ft at the crest; with upstream and downstream slope angles of about 3H:1V. Similar to Cross Section 1 described above, the dam consists of a sandy lean clay core with an outer clayey sand shell. At this location the depth to bedrock beneath the alluvial soils (same as those described for Section 1) is greatest along the dam at approximately 52 ft bgs. A cement-bentonite cutoff wall extends from the clay core of the dam to approximately 2 ft into the bedrock and is used to control seepage beneath the dam. The upstream slope of the dam is confined by approximately 60 ft of hydraulically-placed fly ash based on comparison between initial topographic surveys of the area (Ebasco 1975) and 2009 surveys (Cooper Aerial Surveys 2014).

FAP Cross Section 3:

Cross Section 3 at the FAP was located along the eastern portion of the dam near piezometers F-112, F-127, F-129, and F-130. At this location, the dam intersects a rock outcropping commonly referred to as Geronimo Knob along its downstream slope. Consequently, the upstream and downstream slope heights are considerably different at approximately 68 ft versus 51 ft, respectively, although both slope angles are about 3H:1V. Similar to other cross sections described above, the dam consists of a sandy lean clay core with an outer clayey sand shell. The depth to bedrock beneath the alluvial soils (same as those described for Section 1) is shallow at this section, approximately 4 to 9 ft bgs. A cutoff trench filled with compacted clay extending to the bedrock is used to control seepage. The upstream slope of the dam is confined by approximately 50 ft of hydraulically-placed fly ash based on comparison between initial topographic surveys of the area (Ebasco 1975) and 2009 surveys (Cooper Aerial Surveys 2014).

DESIGN CALCULATION				
Calculation Title: Fly Ash Pond Safety Factor Assessment	Project Title: APS Cholla Structural Integrity Assessment	Project No: 60445840	Date: 4/13/16	Page No: Page 6 of 15

5.2 Material Properties

A material properties calculation package was prepared to present the methods and information supporting the parameter selection for the materials at the FAP Dam (AECOM 2016). The material properties identified in the calculation and used in the slope stability analyses are presented in Table 1 below.

Table 1. Material Properties for the FAP Dam Safety Factor Analyses

Material	Sat. Unit Weight, γ_{sat} (pcf)	Moist Unit Weight, γ_m (pcf)	Drained Strengths		Undrained Strengths	
			Cohesion, c' (psf)	Friction Angle, ϕ' (degrees)	Undrained Strength, S_u (psf)	Undrained Strength Ratio
Clay Core	125	120	0	28	-	0.38
Shell	130	125	0	33	-	-
Alluvium	120	120	0	26	-	-
Bedrock	150	150	1,000	65	-	-
Cutoff Wall	106	106	0	28	10	-
Fly Ash	90	90	0	0	-	-

5.3 Embankment Pore Pressure Distribution

Based on guidance from the EPA Regulations (EPA 2015), pore-water pressures are estimated from the most reliable of the following: “1) *Field measurements of pore pressures in existing slopes*; 2) *past experience and judgment of the Engineer*; 3) *hydrostatic pressures calculated for the no-flow condition*; or 4) *steady-state seepage analysis using flow nets or finite element analyses*.” For the FAP analysis, the pore pressure distribution was assigned using water level readings obtained from piezometers located near the stability cross sections (APS 2014). This distribution was adjusted based on engineering judgement to correspond with pond water level under steady-state, maximum storage pool conditions (ADWR 1986), and pond water levels under maximum surcharge pool conditions (Ebasco 1975). The piezometers used to estimate the pore water pressure within the dam cross sections are shown in Figures 1.

The FAP (upstream) water level under maximum storage pool condition was based on the permitted water level of the pond as stated in the ADWR operating license for the dam. Since the dam has no outlet work structure and rely on pumping rate from plant, seepage, and evaporation to control water levels, the maximum storage pool was set at the maximum permitted water levels. For the FAP this is EL 5,114.0 ft (ADWR 1986). The surcharge pool level is based on the expected water level raise during the design PMF and is EL 5,116.0 ft for the FAP (Ebasco 1975).

DESIGN CALCULATION				
Calculation Title: Fly Ash Pond Safety Factor Assessment	Project Title: APS Cholla Structural Integrity Assessment	Project No: 60445840	Date: 4/13/16	Page No: Page 7 of 15

5.4 Embankment Loading Conditions

Per 40 CFR Section 257.73(e), the following loading conditions were considered for each selected stability cross section:

- Long-term, maximum storage pool;
- Maximum surcharge pool;
- Seismic loading; and
- Liquefaction.

These loading conditions are described below.

Long-Term, Maximum Storage Pool

The maximum storage pool loading is the maximum water level that can be maintained that will result in the full development of a steady-state seepage condition. This loading condition is evaluated to document whether the CCR surface impoundments can withstand the maximum expected pool elevation with full development of saturation in the embankment under long-term loading. The maximum storage pool considers a pool elevation in the CCR unit that is equivalent to the maximum permitted water levels using shear strengths expressed as effective stress with pore water pressures that correspond to the long-term condition.

For this analysis, the long-term, maximum storage pool in the FAP was set at EL 5,114.0 ft. Since the piezometric conditions within the dam are at steady-state flow, drained material strengths were used in the analysis.

Maximum Surcharge Pool

The maximum surcharge pool loading is the temporary rise in pool elevation above the maximum storage pool elevation for which the CCR surface impoundment is normally subject under the inflow design flood state. This loading condition is evaluated to document whether the CCR surface impoundments can withstand a short-term impact of a raised pool level on the stability of the downstream slope. The maximum surcharge pool considers a temporary pool elevation that is higher than the maximum storage pool assuming that it persists for a length of time sufficient for steady-state seepage or hydrostatic conditions to fully develop within the embankment.

For this analysis, the maximum surcharge pool in the FAP was set at EL 5,116.0 ft. Since the piezometric conditions within the dam are at steady-state flow for this loading condition, drained material strengths were used in the analysis.

Seismic Loading

DESIGN CALCULATION				
Calculation Title: Fly Ash Pond Safety Factor Assessment	Project Title: APS Cholla Structural Integrity Assessment	Project No: 60445840	Date: 4/13/16	Page No: Page 8 of 15

Seismic loading was evaluated to document whether the CCR surface impoundments are capable of withstanding a design earthquake without damage to the foundation or embankment that would cause a discharge of its contents. The seismic loading is assessed under seismic loading conditions for a seismic loading event with a 2% probability of exceedance in 50 years, equivalent to a return period of approximately 2,500 years. A pseudo-static analysis was used to represent the seismic loading.

The peak horizontal bedrock acceleration for a site classification of B "Rock" based on the USGS 2008 NEHRP seismic hazard map with a 2% probability of exceedance in 50 years is 0.0807g as presented in Attachment A (USGS 2008). Based on previous site explorations, a sit classification of D "Stiff Soil" was assigned to the site as illustrated in Table 1615.1.1 from the IBC (2003) shown in Figure 2.

**TABLE 1615.1.1
SITE CLASS DEFINITIONS**

SITE CLASS	SOIL PROFILE NAME	AVERAGE PROPERTIES IN TOP 100 feet, AS PER SECTION 1615.1.5		
		Soil shear wave velocity, \bar{v}_s , (ft/s)	Standard penetration resistance, \bar{N}	Soil undrained shear strength, \bar{s}_u , (psf)
A	Hard rock	$\bar{v}_s > 5,000$	N/A	N/A
B	Rock	$2,500 < \bar{v}_s \leq 5,000$	N/A	N/A
C	Very dense soil and soft rock	$1,200 < \bar{v}_s \leq 2,500$	$\bar{N} > 50$	$\bar{s}_u \geq 2,000$
D	Stiff soil profile	$600 \leq \bar{v}_s \leq 1,200$	$15 \leq \bar{N} \leq 50$	$1,000 \leq \bar{s}_u \leq 2,000$
E	Soft soil profile	$\bar{v}_s < 600$	$\bar{N} < 15$	$\bar{s}_u < 1,000$
E	—	Any profile with more than 10 feet of soil having the following characteristics: 1. Plasticity index $PI > 20$, 2. Moisture content $w \geq 40\%$, and 3. Undrained shear strength $\bar{s}_u < 500$ psf		
F	—	Any profile containing soils having one or more of the following characteristics: 1. Soils vulnerable to potential failure or collapse under seismic loading such as liquefiable soils, quick and highly sensitive clays, collapsible weakly cemented soils. 2. Peats and/or highly organic clays ($H > 10$ feet of peat and/or highly organic clay where H = thickness of soil) 3. Very high plasticity clays ($H > 25$ feet with plasticity index $PI > 75$) 4. Very thick soft/medium stiff clays ($H > 120$ feet)		

For SI: 1 foot = 304.8 mm, 1 square foot = 0.0929 m², 1 pound per square foot = 0.0479 kPa. N/A = Not applicable

Figure 2. Table 161.1.1 Site Class Definitions (IBC 2003)

DESIGN CALCULATION				
Calculation Title: Fly Ash Pond Safety Factor Assessment	Project Title: APS Cholla Structural Integrity Assessment	Project No: 60445840	Date: 4/13/16	Page No: Page 9 of 15

The PGA at the ground surface for Site Class D, or PGA_M , was determined by amplifying the PGA for rock (Site Class B) using the following equation presented in NEHRP, 2009:

$$PGA_M = F_{PGA}(PGA)$$

$$PGA_M = 1.6(0.0807g)$$

$$PGA_M = 0.129g$$

Where:

PGA_M = Maximum considered earthquake geometric mean peak ground acceleration adjusted for Site Class effects

PGA = Mapped maximum considered earthquake geometric mean peak ground acceleration

F_{PGA} = Site coefficient from Table 11.8-1 (Figure 3)

Table 11.8-1 Site Coefficient F_{PGA}

Site Class	Mapped MCE Geometric Mean Peak Ground Acceleration, PGA				
	PGA ≤ 0.1	PGA = 0.2	PGA = 0.3	PGA = 0.4	PGA ≥ 0.5
A	0.8	0.8	0.8	0.8	0.8
B	1.0	1.0	1.0	1.0	1.0
C	1.2	1.2	1.1	1.0	1.0
D	1.6	1.4	1.2	1.1	1.0
E	2.5	1.7	1.2	0.9	0.9
F	See Section 11.4.7				

Note: Use straight-line interpolation for intermediate values of PGA.

Figure 3. Table 11.8-1 Site Coefficient F_{PGA} (NEHRP 2009)

The PGA at the ground surface for Site Class D (PGA_M) was then used to estimate the peak transverse acceleration at the crest of the embankment, $PGA_{crest} = 0.307g$, as shown on Figure 4 and based on variations in recorded peak crest accelerations versus those recorded at the base of earth and rock fill dams by Idriss (2015) and on recorded values for Loma Prieta, and other earthquakes, by Holzer (USGS, 1998).

DESIGN CALCULATION				
Calculation Title: Fly Ash Pond Safety Factor Assessment	Project Title: APS Cholla Structural Integrity Assessment	Project No: 60445840	Date: 4/13/16	Page No: Page 10 of 15

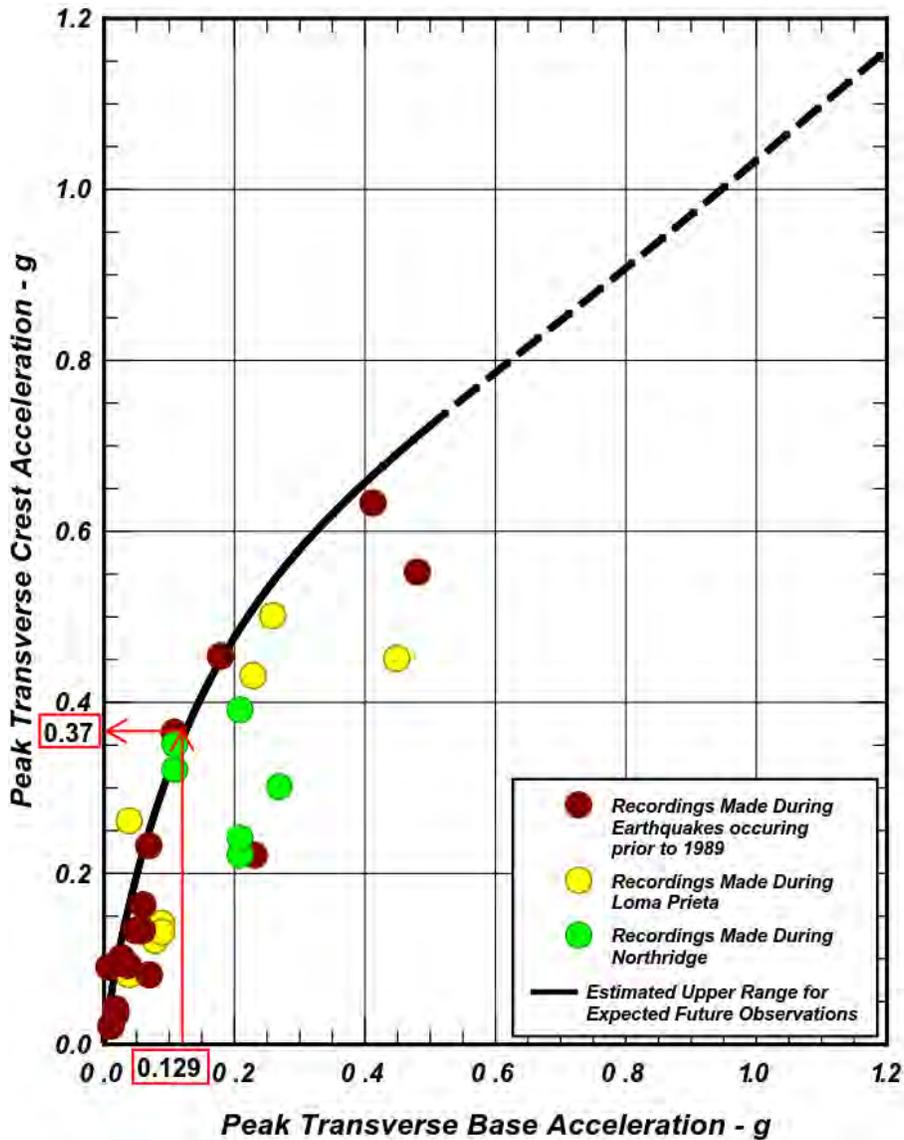


Figure 4. Variations of Peak Transverse Crest Acceleration vs. Peak Transverse Base Acceleration Based on Holzer (1998)

Makdisi and Seed (1977) notes that the “maximum acceleration ratio” varies with the depth of the sliding mass relative to the embankment height. Figure 5 (shown below) presents the relationship between maximum acceleration ratio (k_{max}/u_{max}) and depth of sliding mass (y/h). For deep-seated failure surfaces that involve the entire vertical profile of the dam slope and extend from the crest to the toe or below the toe of the embankment into the foundation soils, the acceleration at the crest can be as low as approximately 34 percent of the maximum value:

DESIGN CALCULATION				
Calculation Title: Fly Ash Pond Safety Factor Assessment	Project Title: APS Cholla Structural Integrity Assessment	Project No: 60445840	Date: 4/13/16	Page No: Page 11 of 15

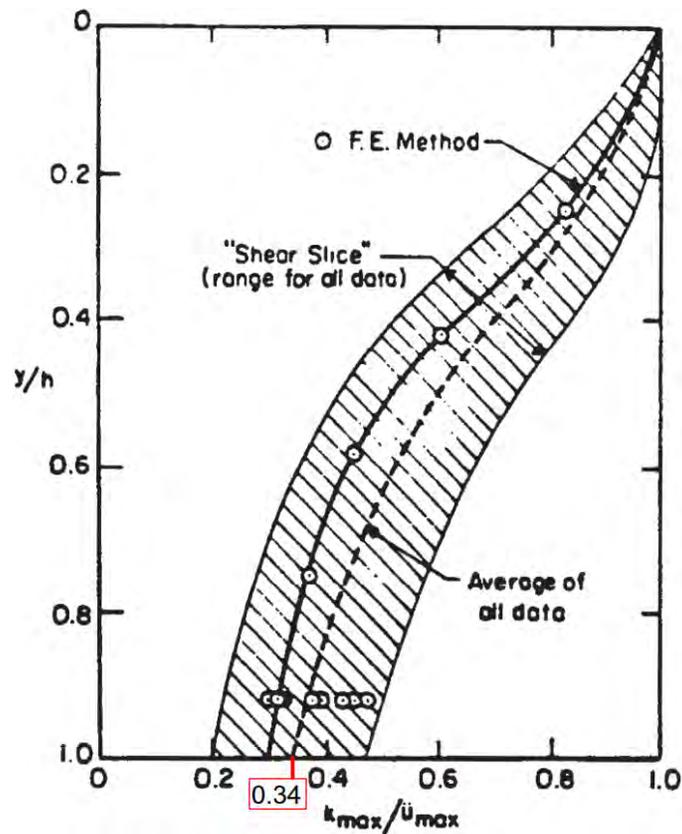


Figure 5. Variation of "Maximum Acceleration Ratio" with Depth of Sliding Mass after Makdisi and Seed (1977)

Therefore:

$$\frac{k_{max}}{u_{max}} = 0.34$$

Where: k_{max} = the maximum average acceleration for the potential sliding mass
 u_{max} = the maximum crest acceleration

$$k_{max} = 0.34(u_{max})$$

$$k_{max} = 0.34(0.37g)$$

$$k_{max} = 0.13g$$

The pseudo-static analyses incorporated a horizontal seismic coefficient of 0.13g.

DESIGN CALCULATION				
Calculation Title: Fly Ash Pond Safety Factor Assessment	Project Title: APS Cholla Structural Integrity Assessment	Project No: 60445840	Date: 4/13/16	Page No: Page 12 of 15

The water level in the FAP for the seismic loading analysis was set to EL 5,114.0 ft, to match the long-term, maximum storage pool. The Clay Core and Cutoff Wall materials were assigned undrained strength. Due to the relatively rapid loading induced during the seismic event and these materials' relatively low hydraulic conductivity, it is anticipated that the Clay Core and Cutoff Wall materials would behave in an undrained manner. All, other materials used drained strength parameters.

Liquefaction

The liquefaction factor of safety is evaluated for CCR units that show, through representative soil sampling and construction documentation that soils of the embankment and/or foundation are susceptible to liquefaction. The liquefaction factor of safety is calculated to document whether the CCR unit would remain stable if the soils in the embankment and/or foundation experienced liquefaction.

Post-construction geotechnical exploration of the FAP and Bottom Ash Pond Dams (Harza 1987 and D&M 1999) indicated the Clay Core (embankment) and Alluvium Overburden (foundation) materials have plasticity indexes and fine contents as shown in Table 2 below. Generally, the behavior of soils that have fines contents greater than 35 percent are dominated by the plasticity of their fines (Idriss and Boulanger 2008). Fines with Plasticity Index (PI) less the 7 tend to behave more sand-like and are susceptible to soil liquefaction, while those with PI greater than 7 tend to behave more clay-like and are not susceptible to liquefaction. The lowest measured value of PI for both the Clay Core and Alluvium Overburden is 12, indicating these soils would tend to behave in a clay-like manner during a seismic event and not be susceptible to soil liquefaction. Consequently, a liquefaction factor of safety analysis was not performed for the FAP.

Table 2. Range of Plasticity Index and Fines Content Values for Site Materials

Material	Plasticity Index		Fines Contents, %	
	Minimum Value	Maximum Value	Minimum Value	Maximum Value
Clay Core	12	39	48	88
Alluvium Overburden	12	17	30	54

DESIGN CALCULATION				
Calculation Title: Fly Ash Pond Safety Factor Assessment	Project Title: APS Cholla Structural Integrity Assessment	Project No: 60445840	Date: 4/13/16	Page No: Page 13 of 15

6 ANALYSIS RESULTS AND CONCLUSIONS

The results of the slope stability analysis are presented in Attachment B. Tables 3 below summarize the results of the safety factor analysis.

Table 3. Safety Factor Results for the FAP Dam

Loading Condition	Required Safety Factor	Calculated Minimum Safety Factor		
		Cross Section 1	Cross Section 2	Cross Section 3
Long-term, maximum storage pool	1.50	1.63	1.53	1.73
Maximum surcharge pool	1.40	1.61	1.52	1.70
Seismic (Pseudo-Static)	1.00	1.08	1.02	1.15

The results of the safety factor analyses show that the FAP Dam exceed the minimum required factors of safety for the long-term, maximum storage pool; the maximum surcharge pool; and the seismic (pseudo-static) loading conditions.

DESIGN CALCULATION				
Calculation Title: Fly Ash Pond Safety Factor Assessment	Project Title: APS Cholla Structural Integrity Assessment	Project No: 60445840	Date: 4/13/16	Page No: Page 14 of 15

7 REFERENCES

The following references were used in performing this calculation:

AECOM, 2016, "Material Properties Calculation Package," Prepared for Arizona Public Service Company, March 7.

Arizona Department of Water Resources (ADWR), 1986, *License of Approval*, Cholla Bottom Ash Pond Dam and Reservoir, State File No. 09.28, October 21.

Arizona Public Services Company (APS), 2016, "Cholla Power Plant Fly Ash Pond, Bottom Ash Pond, Sedimentation Pond and Bottom Ash Monofill Annual CCR Impoundment and Landfill Inspection Report 2015."

Cooper Aerial Surveys Co., 2014, "Cholla Ash 2014: June 13, 2009 Topographic Mapping," Prepared for Arizona Public Service Company, Drawing No. 1, Sheet No. 1.

Dames and Moore (D&M), 1999, "Interim Report, Geotechnical Investigation for Evaluation of Dam Embankment Crack, FAP Dam, Cholla Power Plant, Joseph City, Arizona," Prepared for Arizona Public Service Company, D&M Job No. 02353-143-022, May 9.

Ebasco Services Inc. (Ebasco), 1975, "Arizona Public Services Cholla Generating Station Ash Disposal Sites Seepage and Foundation Studies: Volume I of II Engineering Report," Prepared for Arizona Public Service Company, August.

Ebasco Services Inc. (Ebasco), 1977, "Ash Disposal System: Fly Ash Pond Dike – Sections & Details," Prepared for Arizona Public Service Company, APS Drawing No. G-44558, Revision No. 10 (As Built), November 9.

GEOSLOPE International, 2012, GeoStudio 2012, Version 8.15.4.11512, August 2015 Release.

Harza Engineering Company (Harza), 1987, "Cholla S.G.S., Safety Inspection Report on Fly Ash Dam, Bottom Ash Dam, and Cooling Dike," Prepared for Arizona Public Service Company, February 27.

Holzer, Thomas L., 1998, "The Loma Prieta Earthquake of October 17, 1989, Earth Structures and Engineering Characterization of Ground Motion," USGS Professional Paper 1552-D, U.S. Government Printing Office.

Idriss, I.M. and Boulanger, R.W., 2008, "Soil Liquefaction During Earthquakes," Earthquake Engineering Research Institute, Monograph No MNO-12.

International Code Council (ICC), Inc., 2003, "2003 International Building Code [IBC]," May.

DESIGN CALCULATION				
Calculation Title: Fly Ash Pond Safety Factor Assessment	Project Title: APS Cholla Structural Integrity Assessment	Project No: 60445840	Date: 4/13/16	Page No: Page 15 of 15

National Earthquake Hazard Reduction Program (NEHRP), 2009, "Recommended Seismic Provisions for New and Other Structures," Document No. FEMA P-750, 2009 Ed.

Makdisi, F.I. and Seed, H.B., 1977, "A Simplified Procedure for Estimating Earthquake-Induced Deformations in Dams and Embankments," Report No. UCB/EERC-77/19, University of California, Berkeley, August.

United States Environmental Protection Agency (EPA), 2015, 40 CFR § 257 and 261 – Hazardous and Solid Waste Management System; Disposal of Coal Combustion Residuals from Electric Utilities; Final Rule, Federal Register Vol. 80, No. 74, April 17.

United States Geological Survey (USGS), 2008. *2008 Interactive Deaggregations*.
<http://geohazards.usgs.gov/deaggint/2008/>. Accessed March 11, 2016.

8 ATTACHMENTS

ATTACHMENT A USGS 2008 Seismic PSH Deaggregation


ATTACHMENT B Slope/W Output Figures

ATTACHMENT A

USGS 2008 Seismic PSH Deaggregation

PSH Deaggregation on NEHRP BC rock Cholla_PP 110.280° W, 34.941 N.

Peak Horiz. Ground Accel. ≥ 0.08068 g
 Ann. Exceedance Rate .405E-03. Mean Return Time 2475 years
 Mean (R,M, ϵ_0) 43.9 km, 5.95, 0.31
 Modal (R,M, ϵ_0) = 33.2 km, 6.20, 0.19 (from peak R,M bin)
 Modal (R,M, ϵ^*) = 31.4 km, 5.60, 1 to 2 sigma (from peak R,M, ϵ bin)
 Binning: DeltaR 25. km, deltaM=0.2, Delta ϵ =1.0

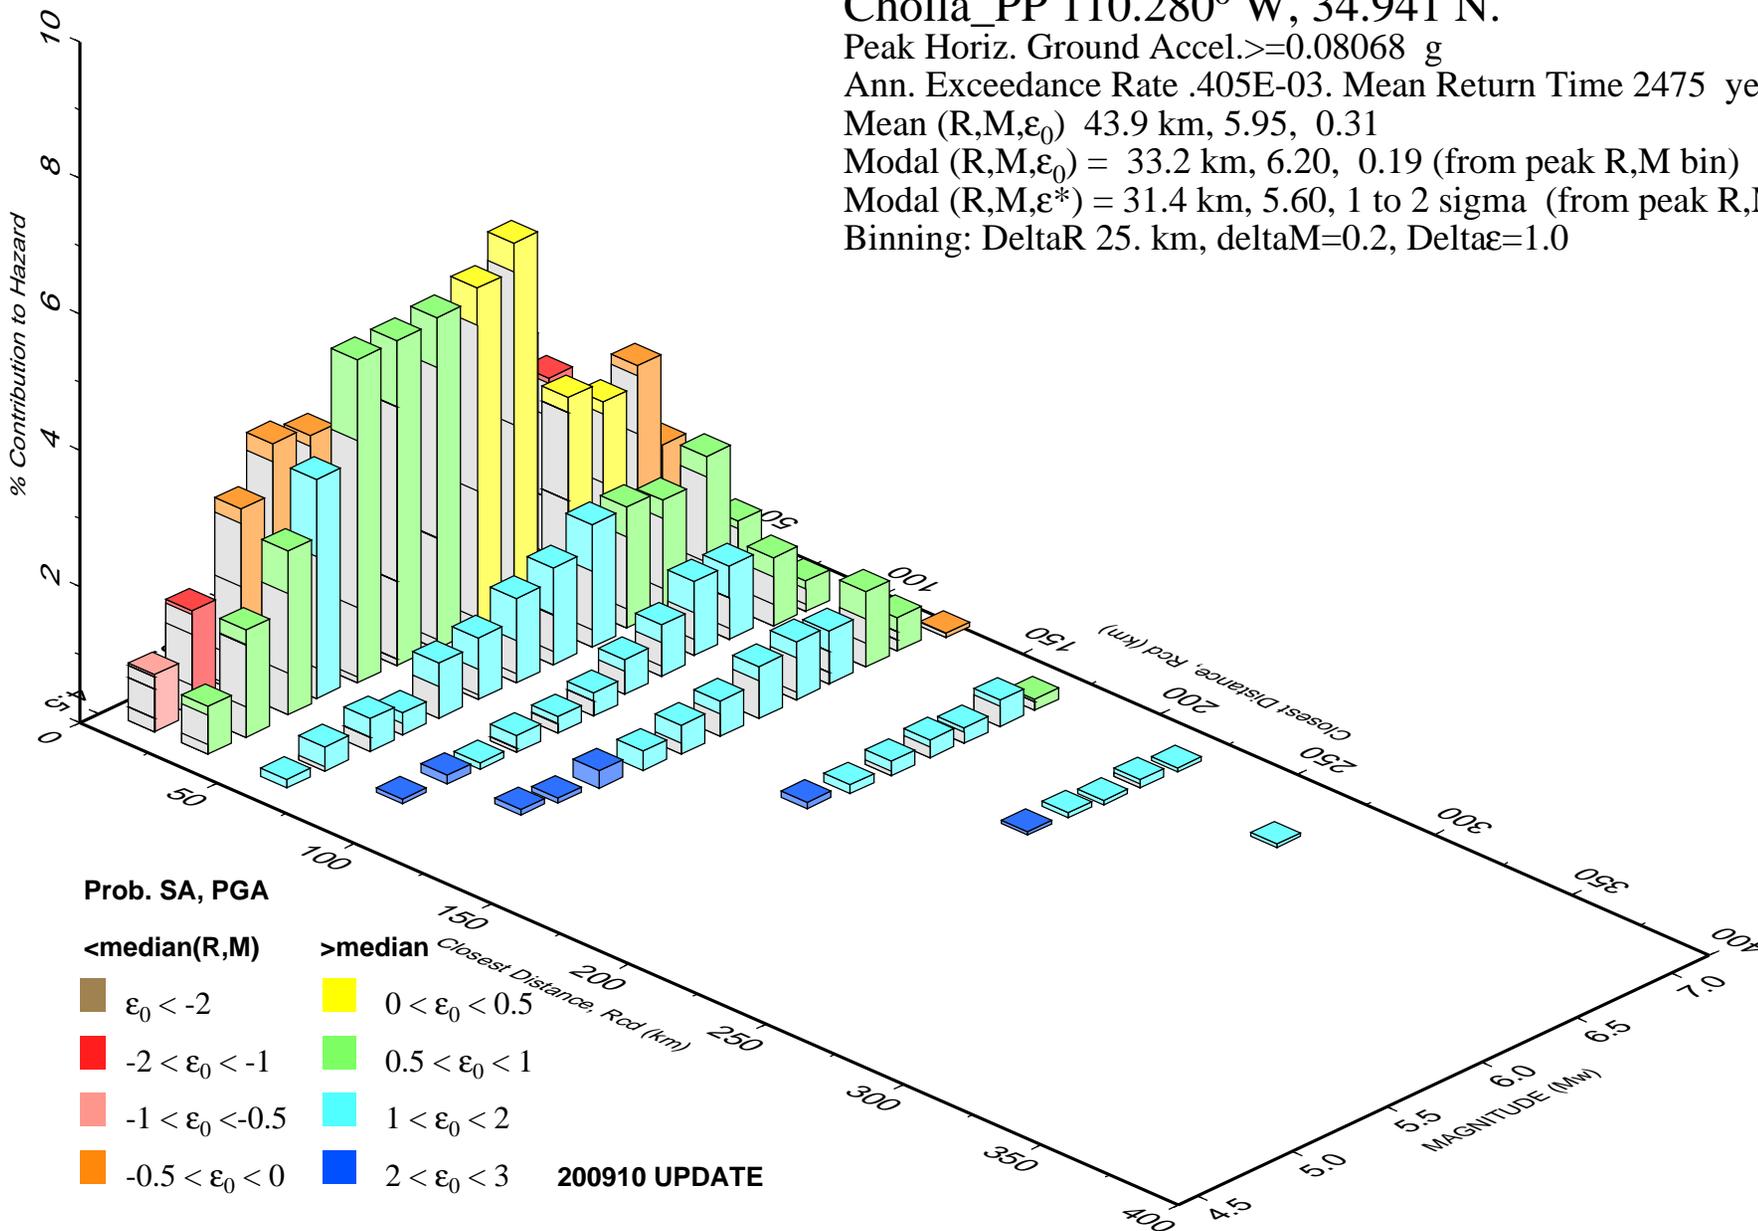

ATTACHMENT B

Slope/W Output Figures

**Slope Stability Analysis
Cross Section 1
Fly Ash Pond**


**Cholla Power Plant
Joseph City, Arizona
Arizona Public Service**

Note:
The results of analysis shown here are based on available subsurface information, laboratory test results and approximate soil properties. No warranties can be made regarding the continuity of subsurface conditions between the borings.

Figure B1) Static Maximum Storage Pool
File Name: APS Cholla FAP Section 1 - Static.gsz
Date: 4/13/2016
Method: Spencer

Factor of Safety: 1.63

Material Type:	Unit Weight Saturated:	Unit Weight Above Water:	Cohesion:	Friction Angle:
Clay Core	125 pcf	120 pcf	0 psf	28 °
Shell	130 pcf	125 pcf	0 psf	33 °
Alluvium Overburden	120 pcf	120 pcf	0 psf	26 °
Bedrock (Mudstone/Siltstone)	150 pcf	150 pcf	1,000 psf	65 °
Fly Ash (Hydraulically-Placed)	90 pcf	90 pcf	0 psf	0 °

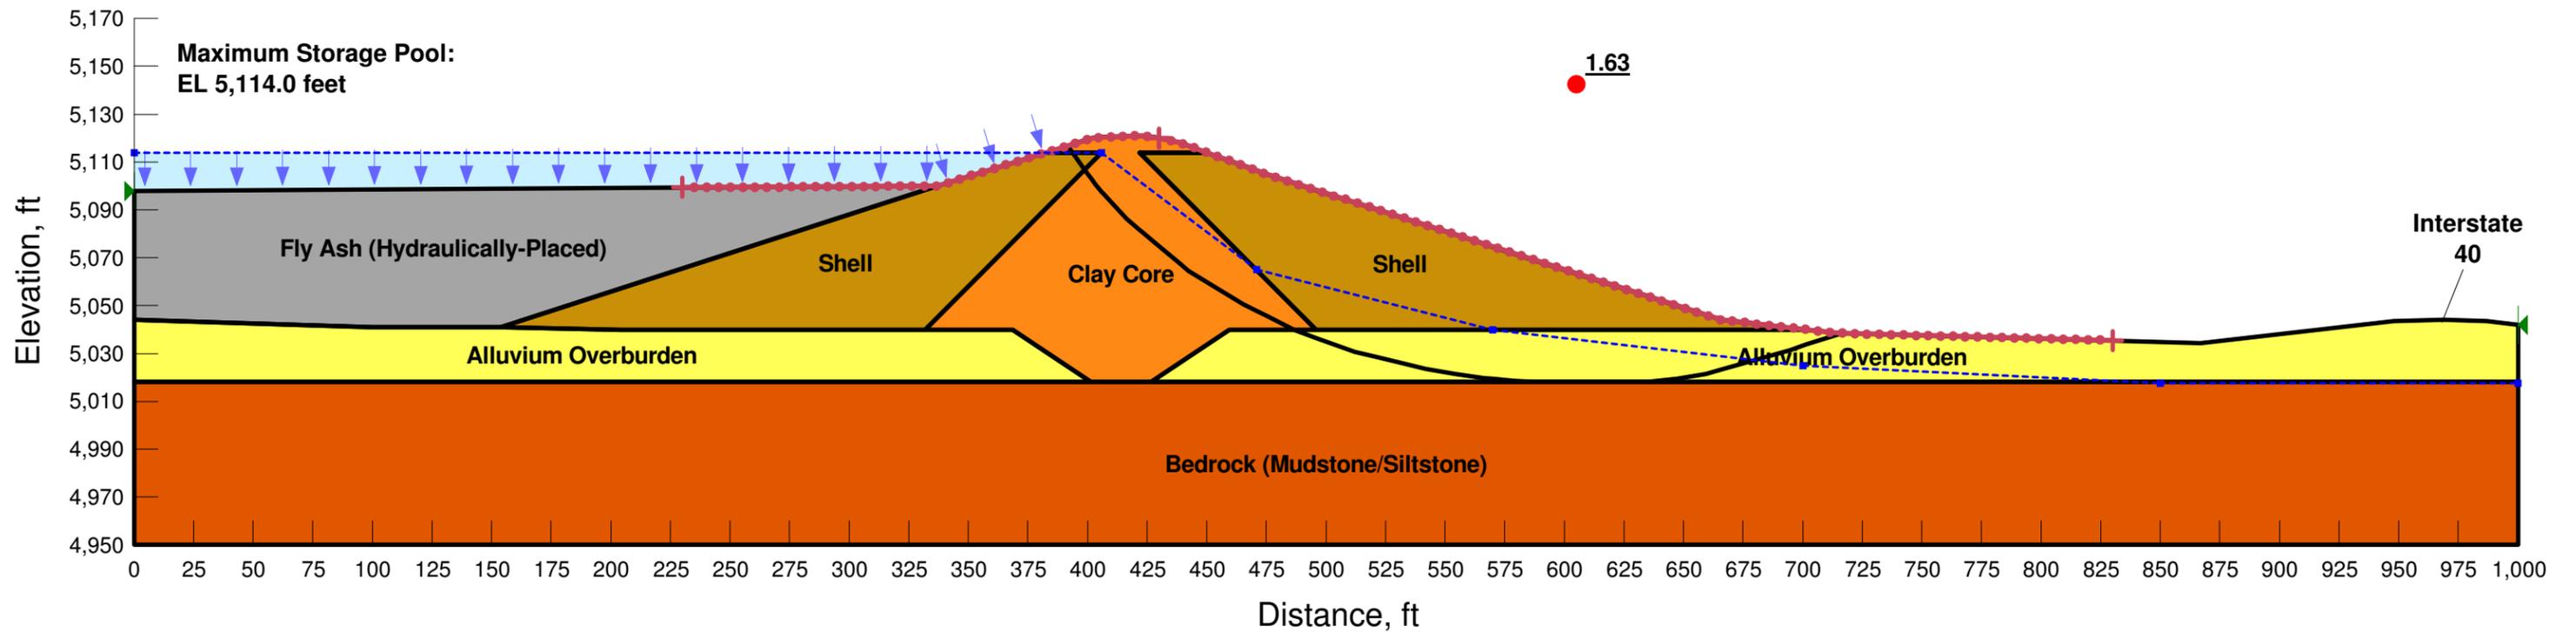

**Slope Stability Analysis
Cross Section 1
Fly Ash Pond**


**Cholla Power Plant
Joseph City, Arizona
Arizona Public Service**

Note:
The results of analysis shown here are based on available subsurface information, laboratory test results and approximate soil properties. No warranties can be made regarding the continuity of subsurface conditions between the borings.

Figure B2) Static Maximum Surcharge Pool
File Name: APS Cholla FAP Section 1 - Static.gsz
Date: 4/13/2016
Method: Spencer

Factor of Safety: 1.61

Material Type:	Unit Weight Saturated:	Unit Weight Above Water:	Cohesion:	Friction Angle:
Clay Core	125 pcf	120 pcf	0 psf	28 °
Shell	130 pcf	125 pcf	0 psf	33 °
Alluvium Overburden	120 pcf	120 pcf	0 psf	26 °
Bedrock (Mudstone/Siltstone)	150 pcf	150 pcf	1,000 psf	65 °
Fly Ash (Hydraulically-Placed)	90 pcf	90 pcf	0 psf	0 °

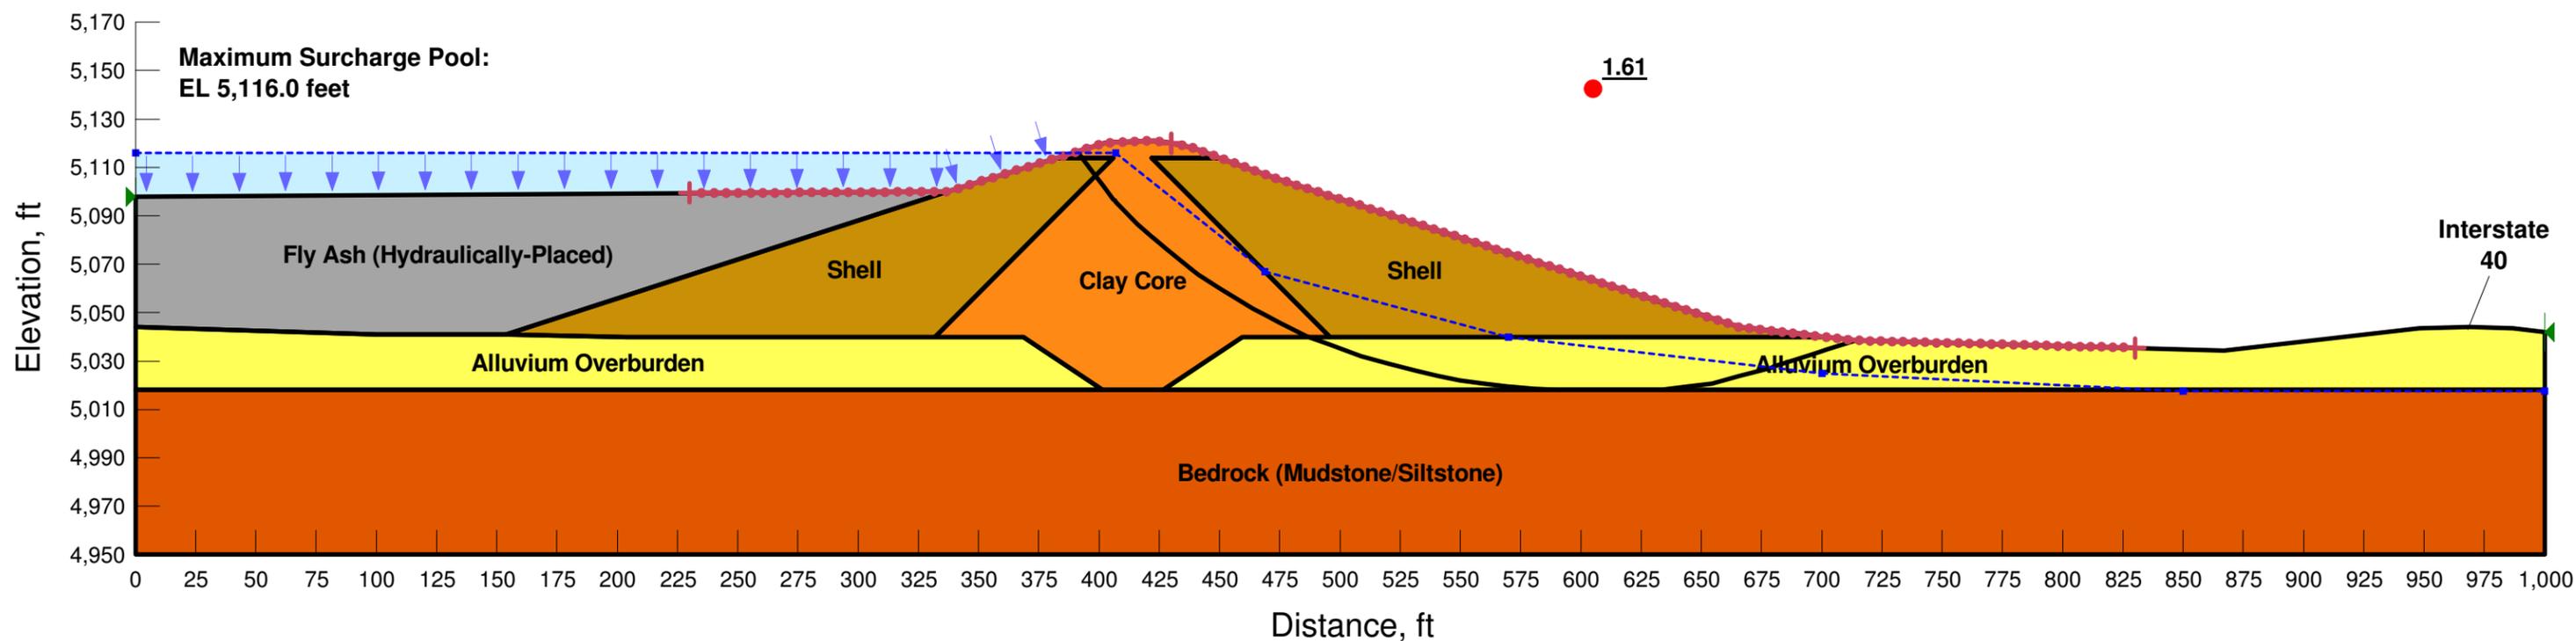

**Slope Stability Analysis
Cross Section 1
Fly Ash Pond**


**Cholla Power Plant
Joseph City, Arizona
Arizona Public Service**

Note:
The results of analysis shown here are based on available subsurface information, laboratory test results and approximate soil properties. No warranties can be made regarding the continuity of subsurface conditions between the borings.

Figure B3) Seismic Maximum Storage Pool
File Name: APS Cholla FAP Section 1 - Seismic.gsz
Date: 4/13/2016
Method: Spencer

Factor of Safety: 1.08

Material Type:	Unit Weight Saturated:	Unit Weight Above Water:	Cohesion:	Friction Angle:	Undrained Strength Ratio:
Clay Core	125 pcf	120 pcf	--	--	0.38
Shell	130 pcf	125 pcf	0 psf	33 °	--
Alluvium Overburden	120 pcf	120 pcf	0 psf	26 °	--
Bedrock (Mudstone/Siltstone)	150 pcf	150 pcf	1,000 psf	65 °	--
Fly Ash (Hydraulically-Placed)	90 pcf	90 pcf	0 psf	0 °	--

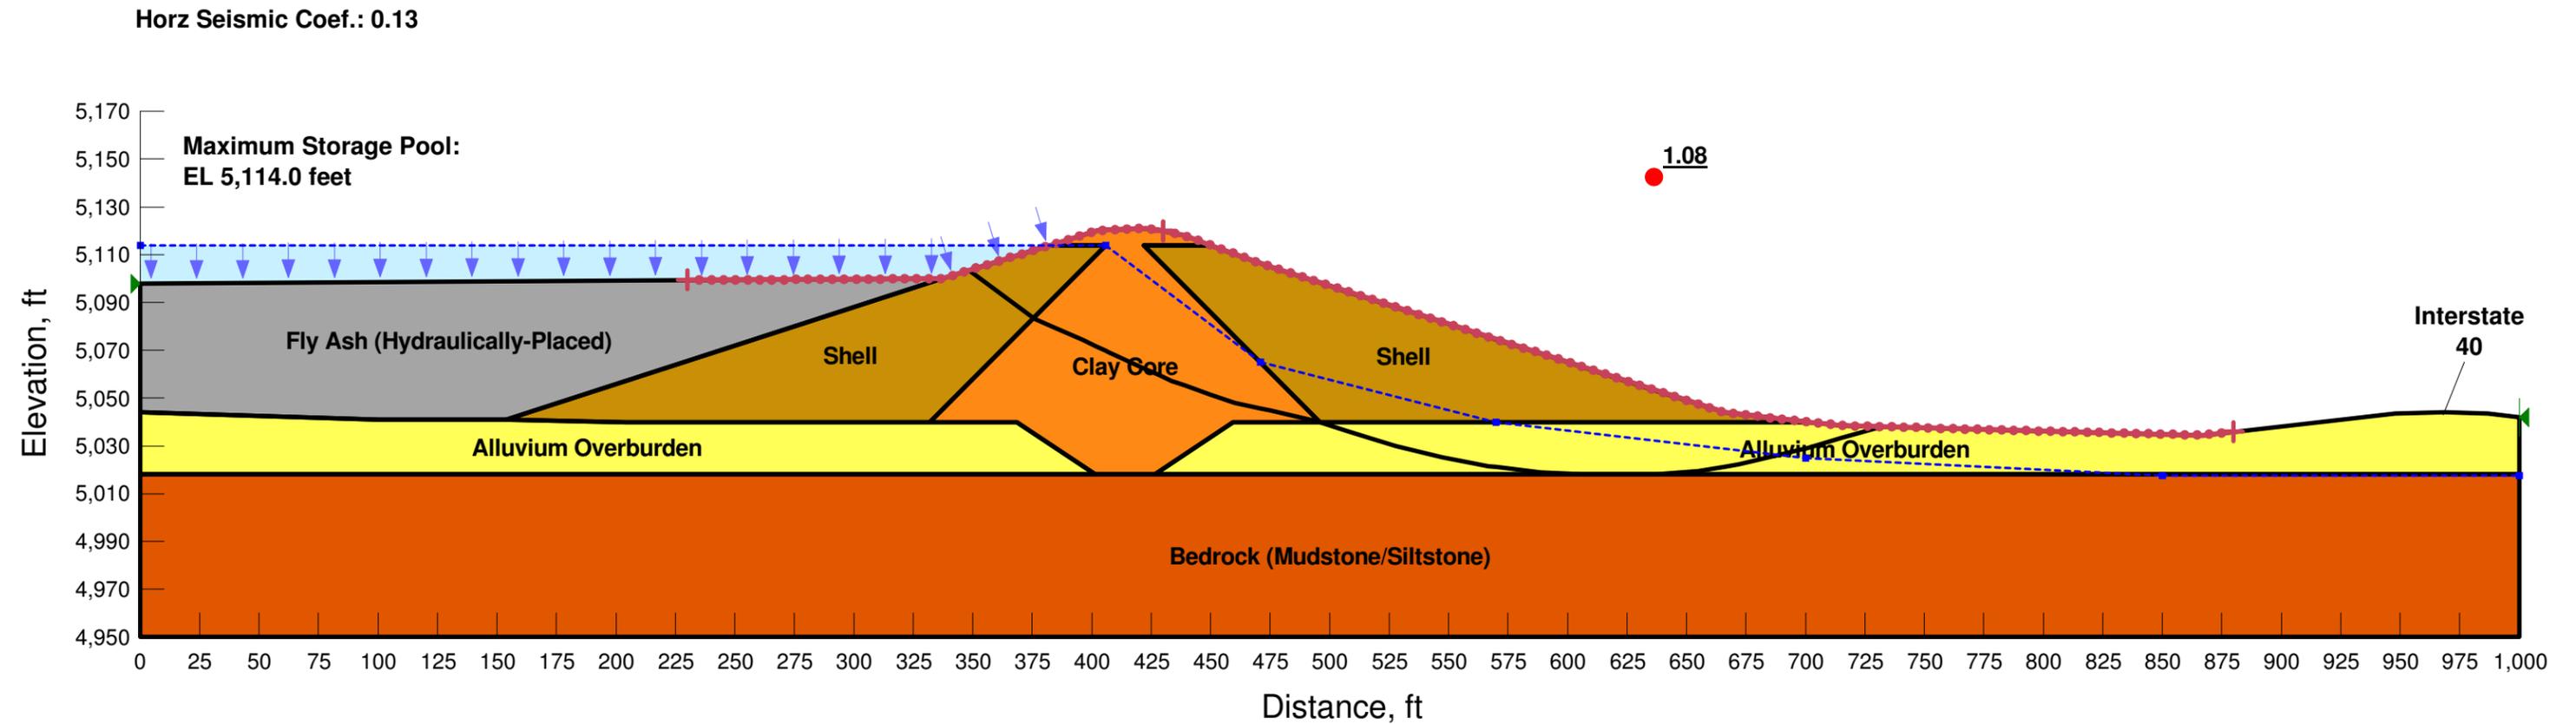

**Slope Stability Analysis
Cross Section 2
Fly Ash Pond**


**Cholla Power Plant
Joseph City, Arizona
Arizona Public Service**

Note:
The results of analysis shown here are based on available subsurface information, laboratory test results and approximate soil properties. No warranties can be made regarding the continuity of subsurface conditions between the borings.

Figure B4) Static Maximum Storage Pool
File Name: APS Cholla FAP Section 2 - Static.gsz
Date: 6/20/2016
Method: Spencer

Factor of Safety: 1.53

Material Type:	Unit Weight Saturated:	Unit Weight Above Water:	Cohesion:	Friction Angle:
Clay Core	125 pcf	120 pcf	0 psf	28 °
Shell	130 pcf	125 pcf	0 psf	33 °
Alluvium Overburden	120 pcf	120 pcf	0 psf	26 °
Bedrock (Mudstone/Siltstone)	150 pcf	150 pcf	1,000 psf	65 °
Cutoff Wall	106 pcf	106 pcf	0 psf	28 °
Fly Ash (Hydraulically-Placed)	90 pcf	90 pcf	0 psf	0 °

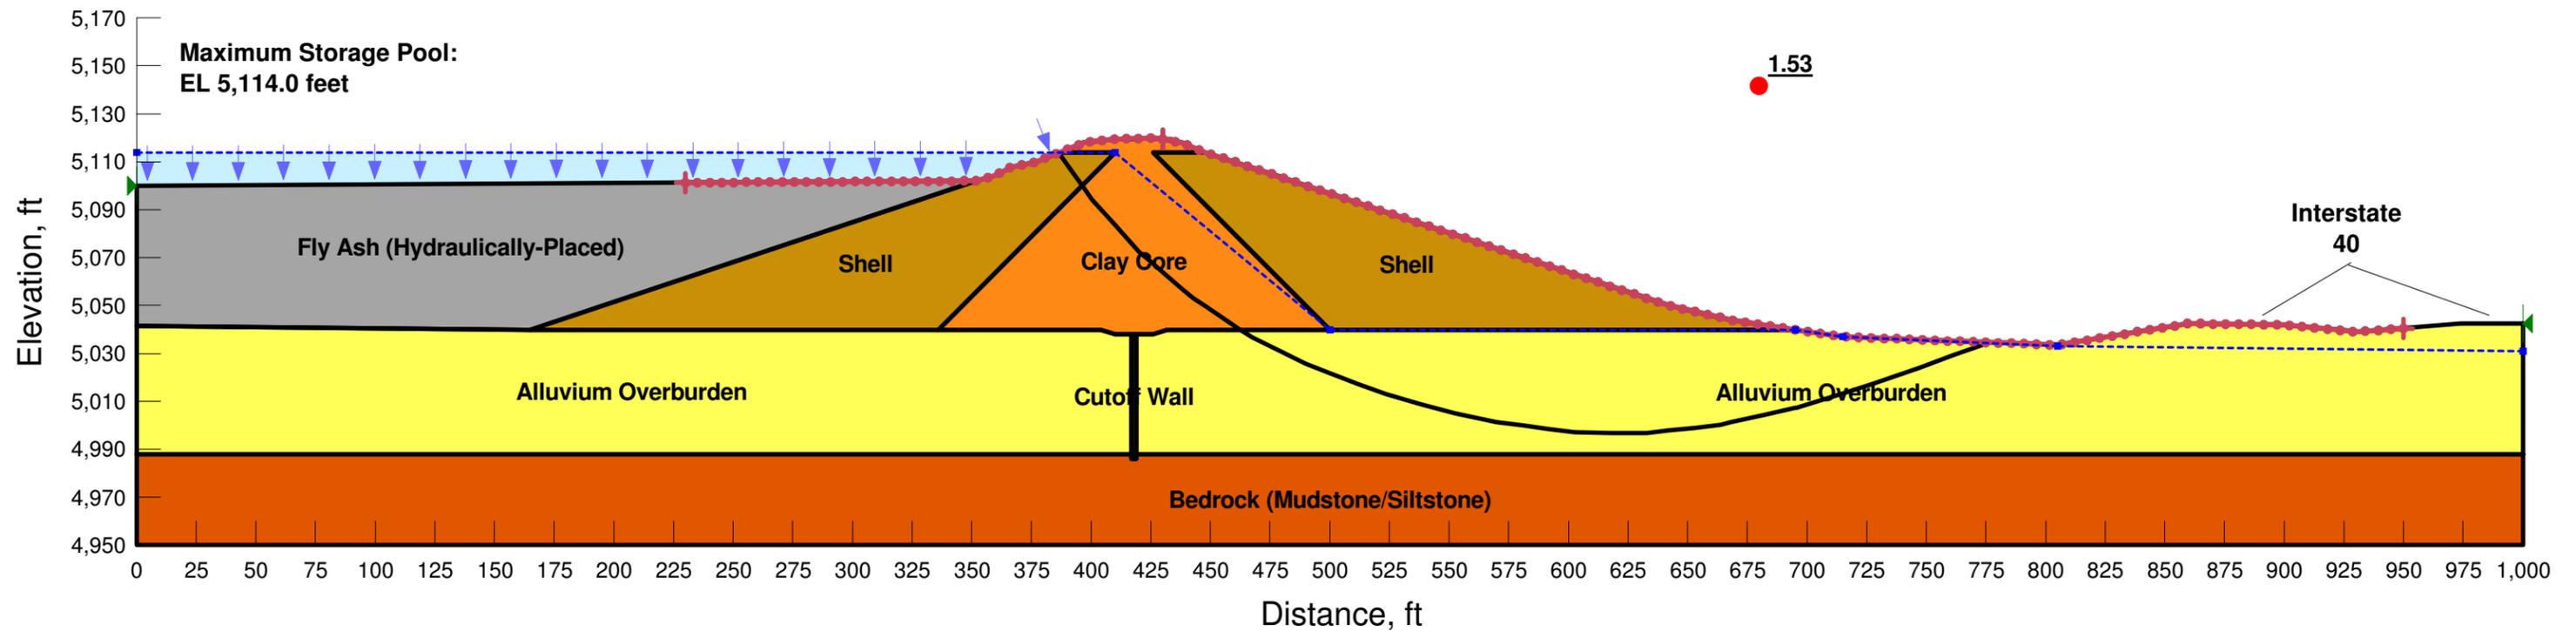

**Slope Stability Analysis
Cross Section 2
Fly Ash Pond**


**Cholla Power Plant
Joseph City, Arizona
Arizona Public Service**

Note:
The results of analysis shown here are based on available subsurface information, laboratory test results and approximate soil properties. No warranties can be made regarding the continuity of subsurface conditions between the borings.

Figure B5) Static Maximum Surcharge Pool
File Name: APS Cholla FAP Section 2 - Static.gsz
Date: 6/20/2016
Method: Spencer

Factor of Safety: 1.52

Material Type:	Unit Weight Saturated:	Unit Weight Above Water:	Cohesion:	Friction Angle:
Clay Core	125 pcf	120 pcf	0 psf	28 °
Shell	130 pcf	125 pcf	0 psf	33 °
Alluvium Overburden	120 pcf	120 pcf	0 psf	26 °
Bedrock (Mudstone/Siltstone)	150 pcf	150 pcf	1,000 psf	65 °
Cutoff Wall	106 pcf	106 pcf	0 psf	28 °
Fly Ash (Hydraulically-Placed)	90 pcf	90 pcf	0 psf	0 °

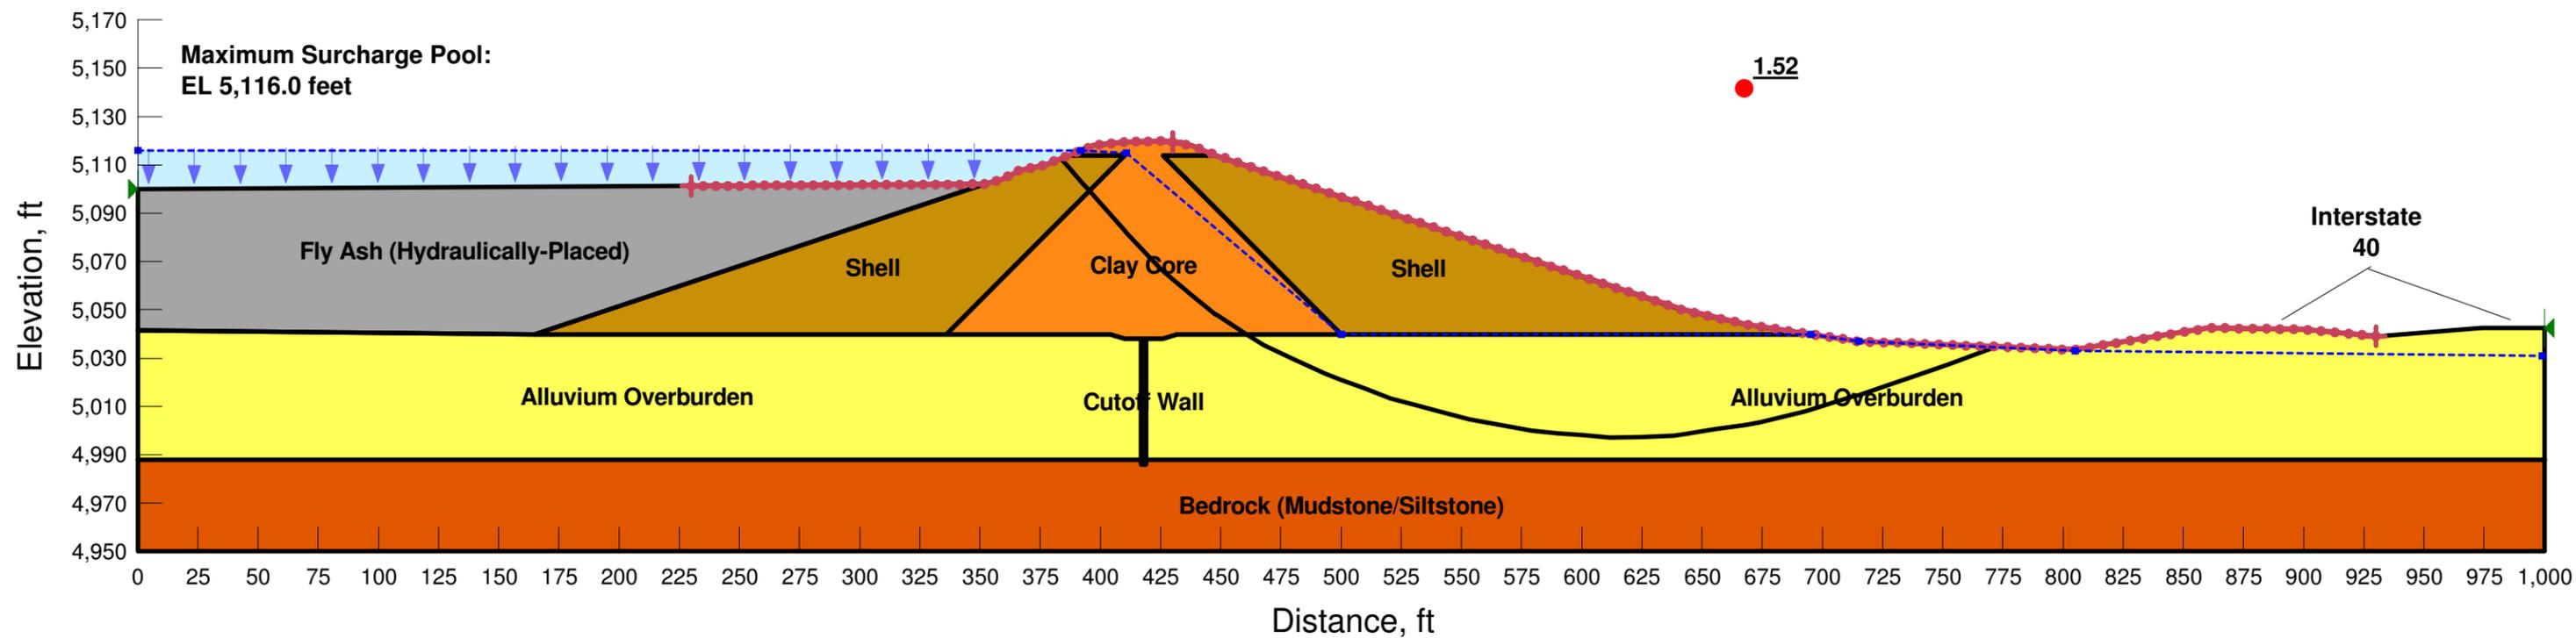

**Slope Stability Analysis
Cross Section 2
Fly Ash Pond**

**Cholla Power Plant
Joseph City, Arizona
Arizona Public Service**


Note:
The results of analysis shown here are based on available subsurface information, laboratory test results and approximate soil properties. No warranties can be made regarding the continuity of subsurface conditions between the borings.

Figure B6) Seismic Maximum Storage Pool
File Name: APS Cholla FAP Section 2 - Seismic.gsz
Date: 6/20/2016
Method: Spencer

Factor of Safety: 1.02

Material Type:	Unit Weight Saturated:	Unit Weight Above Water:	Cohesion:	Friction Angle:	Undrained Strength Ratio:
Clay Core	125 pcf	120 pcf	--	--	0.38
Shell	130 pcf	125 pcf	0 psf	33 °	--
Alluvium Overburden	120 pcf	120 pcf	0 psf	26 °	--
Bedrock (Mudstone/Siltstone)	150 pcf	150 pcf	1,000 psf	65 °	--
Cutoff Wall	106 pcf	106 pcf	10 psf	0 °	--
Fly Ash (Hydraulically-Placed)	90 pcf	90 pcf	0 psf	0 °	--

Horz Seismic Coef.: 0.13

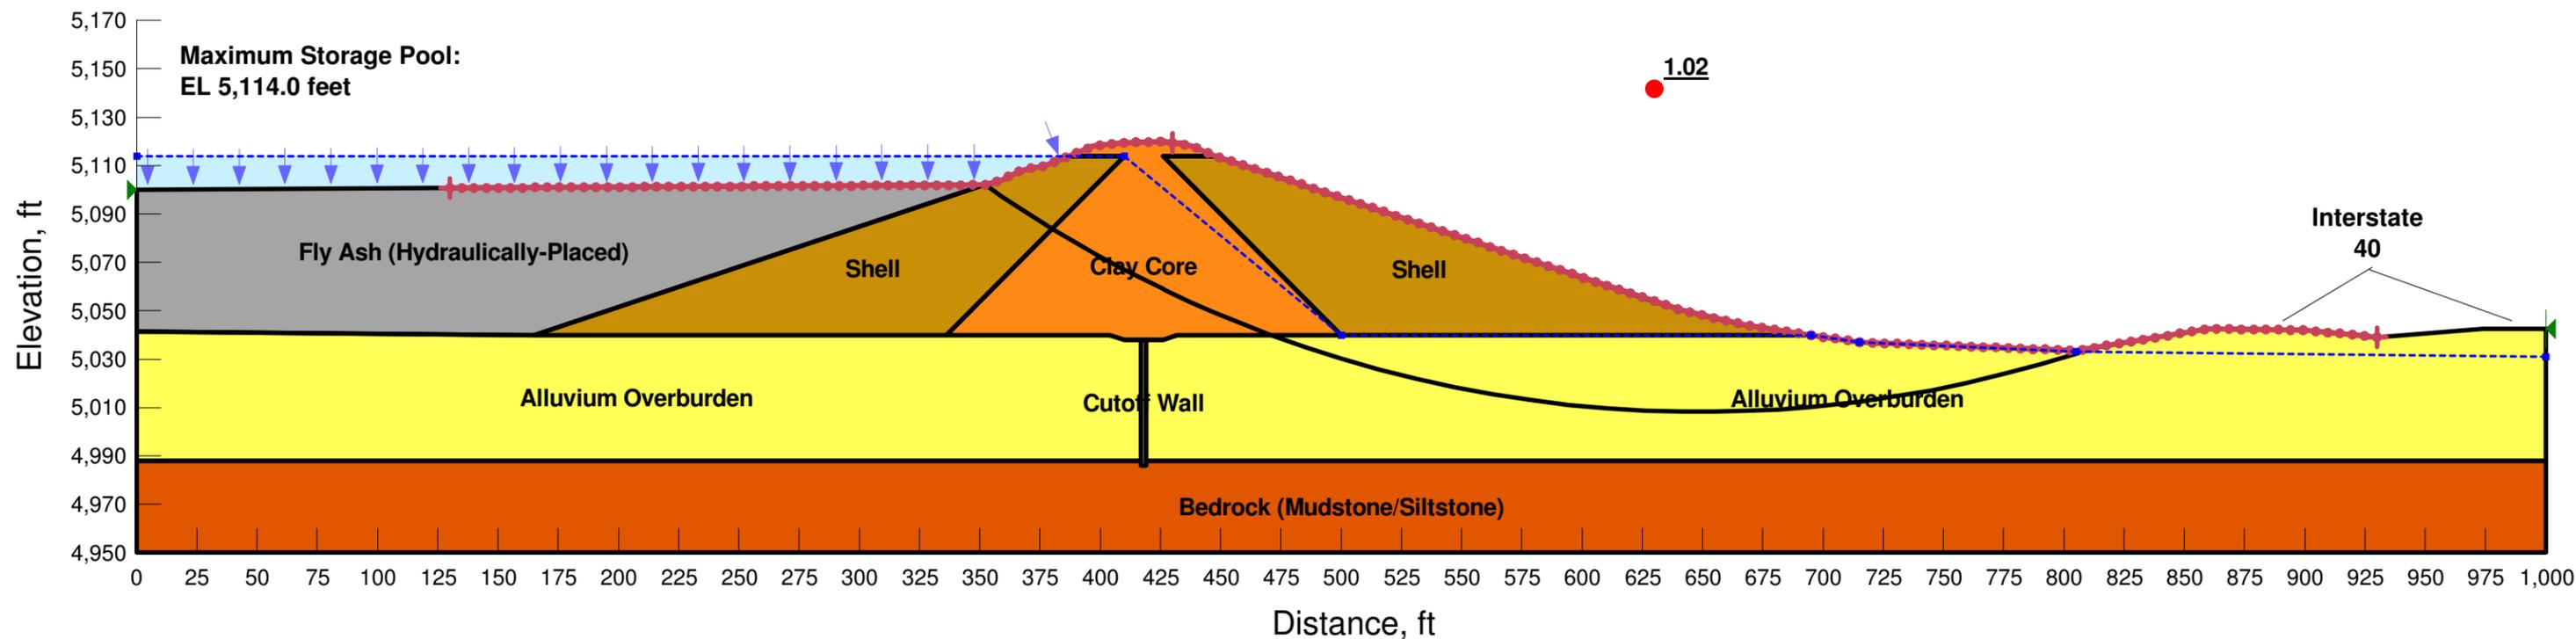

**Slope Stability Analysis
Cross Section 3
Fly Ash Pond**


**Cholla Power Plant
Joseph City, Arizona
Arizona Public Service**

Note:
The results of analysis shown here are based on available subsurface information, laboratory test results and approximate soil properties. No warranties can be made regarding the continuity of subsurface conditions between the borings.

Figure B7) Static Maximum Storage Pool
File Name: APS Cholla FAP Section 3 - StaticA.gsz
Date: 4/13/2016
Method: Spencer

Factor of Safety: 1.73

Material Type:	Unit Weight Saturated:	Unit Weight Above Water:	Cohesion:	Friction Angle:
Clay Core	125 pcf	120 pcf	0 psf	28 °
Shell	130 pcf	125 pcf	0 psf	33 °
Alluvium Overburden	120 pcf	120 pcf	0 psf	26 °
Bedrock (Mudstone/Siltstone)	150 pcf	150 pcf	1,000 psf	65 °
Fly Ash (Hydraulically-Placed)	90 pcf	90 pcf	0 psf	0 °

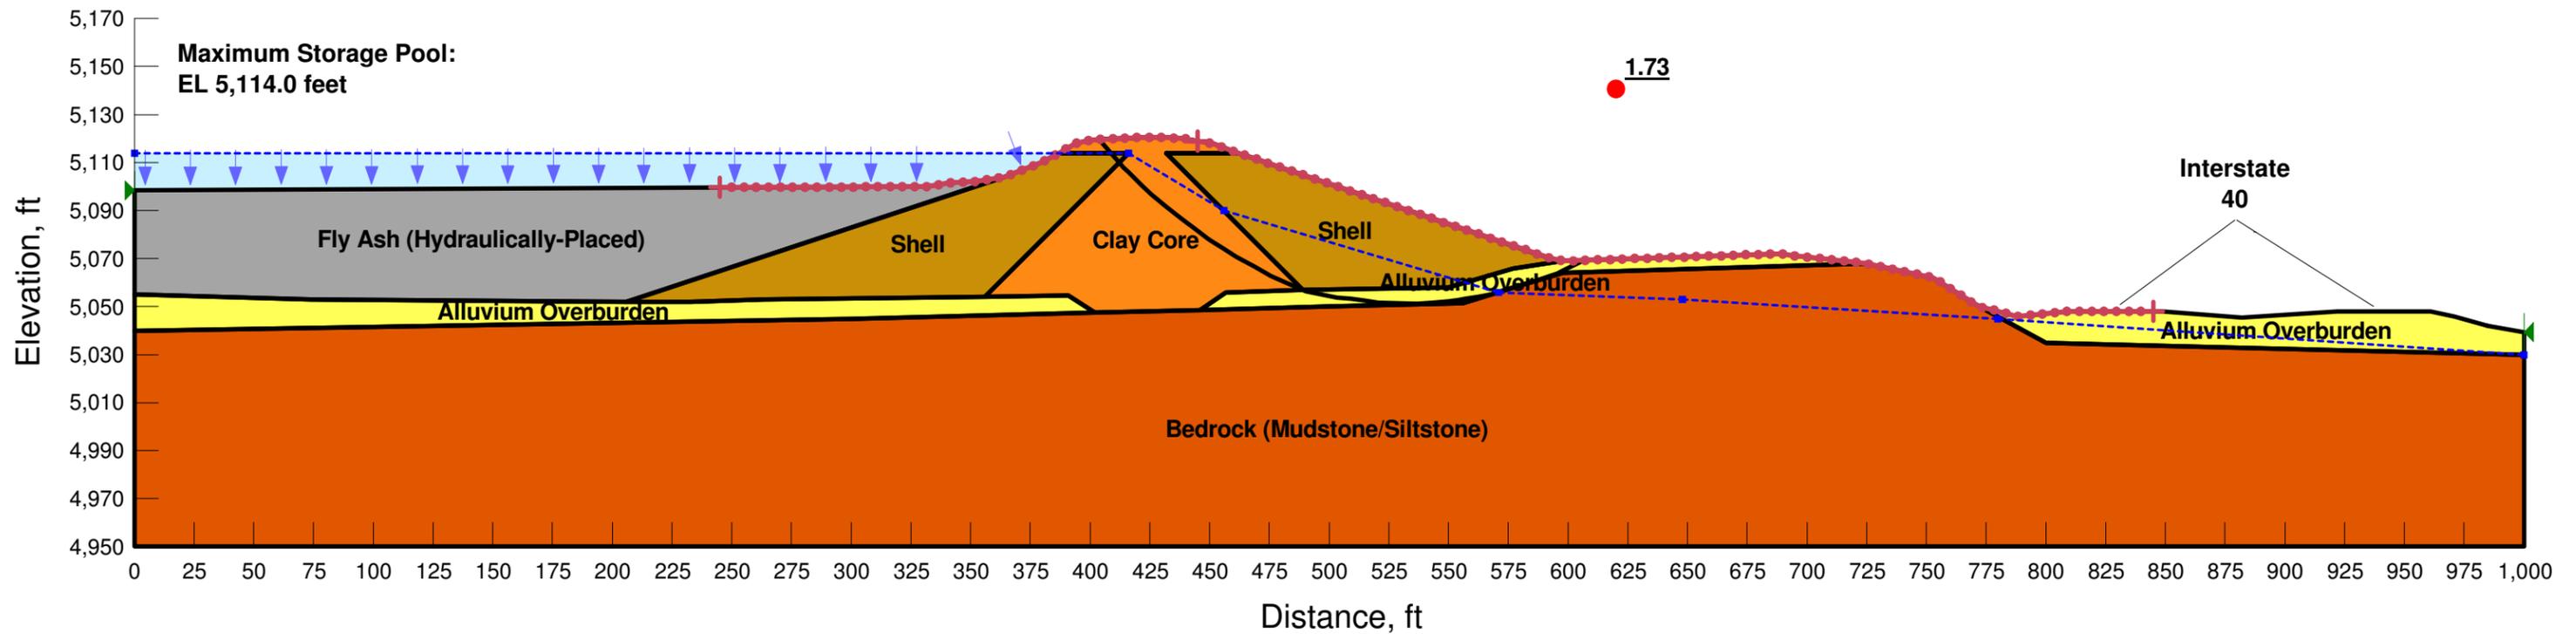

**Slope Stability Analysis
Cross Section 3
Fly Ash Pond**


**Cholla Power Plant
Joseph City, Arizona
Arizona Public Service**

Note:
The results of analysis shown here are based on available subsurface information, laboratory test results and approximate soil properties. No warranties can be made regarding the continuity of subsurface conditions between the borings.

Figure B8) Static Maximum Surcharge Pool
File Name: APS Cholla FAP Section 3 - StaticA.gsz
Date: 4/13/2016
Method: Spencer

Factor of Safety: 1.70

Material Type:	Unit Weight Saturated:	Unit Weight Above Water:	Cohesion:	Friction Angle:
Clay Core	125 pcf	120 pcf	0 psf	28 °
Shell	130 pcf	125 pcf	0 psf	33 °
Alluvium Overburden	120 pcf	120 pcf	0 psf	26 °
Bedrock (Mudstone/Siltstone)	150 pcf	150 pcf	1,000 psf	65 °
Fly Ash (Hydraulically-Placed)	90 pcf	90 pcf	0 psf	0 °

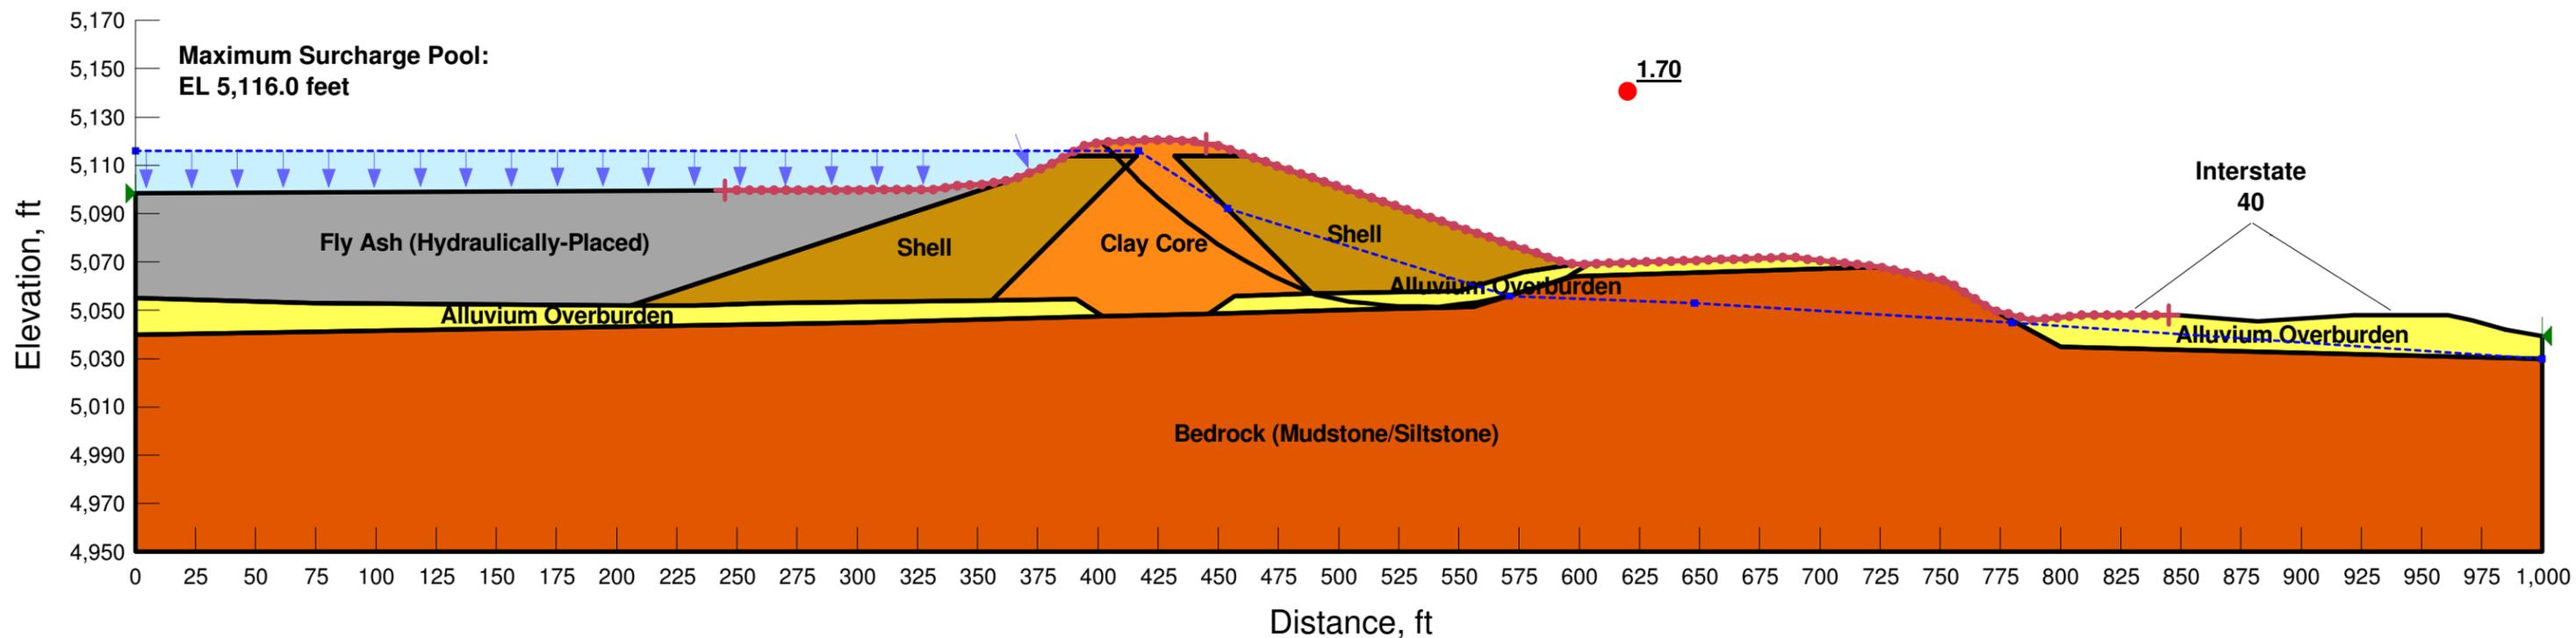

**Slope Stability Analysis
Cross Section 3
Fly Ash Pond**

**Cholla Power Plant
Joseph City, Arizona
Arizona Public Service**


Note:
The results of analysis shown here are based on available subsurface information, laboratory test results and approximate soil properties. No warranties can be made regarding the continuity of subsurface conditions between the borings.

Figure B9) Seismic Maximum Storage Pool
File Name: APS Cholla FAP Section 3 - Seismic.gsz
Date: 4/13/2016
Method: Spencer

Factor of Safety: 1.15

Material Type:	Unit Weight Saturated:	Unit Weight Above Water:	Cohesion:	Friction Angle:	Undrained Strength Ratio:
Clay Core	125 pcf	120 pcf	--	--	0.38
Shell	130 pcf	125 pcf	0 psf	33 °	--
Alluvium Overburden	120 pcf	120 pcf	0 psf	26 °	--
Bedrock (Mudstone/Siltstone)	150 pcf	150 pcf	1,000 psf	65 °	--
Fly Ash (Hydraulically-Placed)	90 pcf	90 pcf	0 psf	0 °	--

Horz Seismic Coef.: 0.13

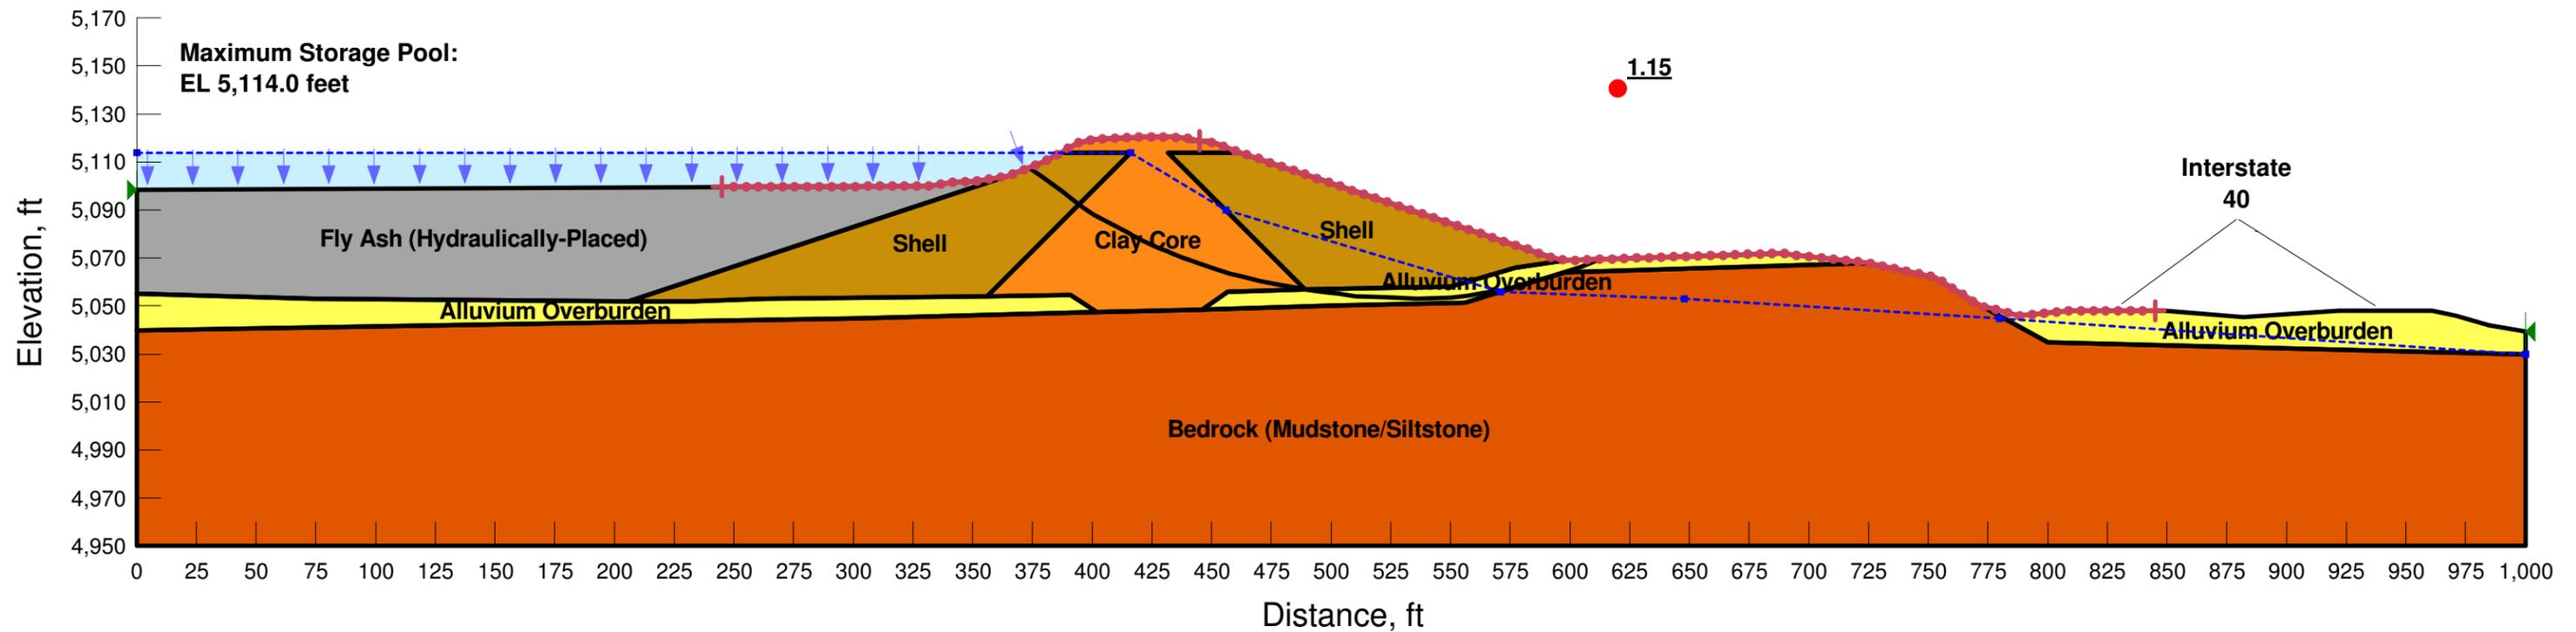

aecom.com