
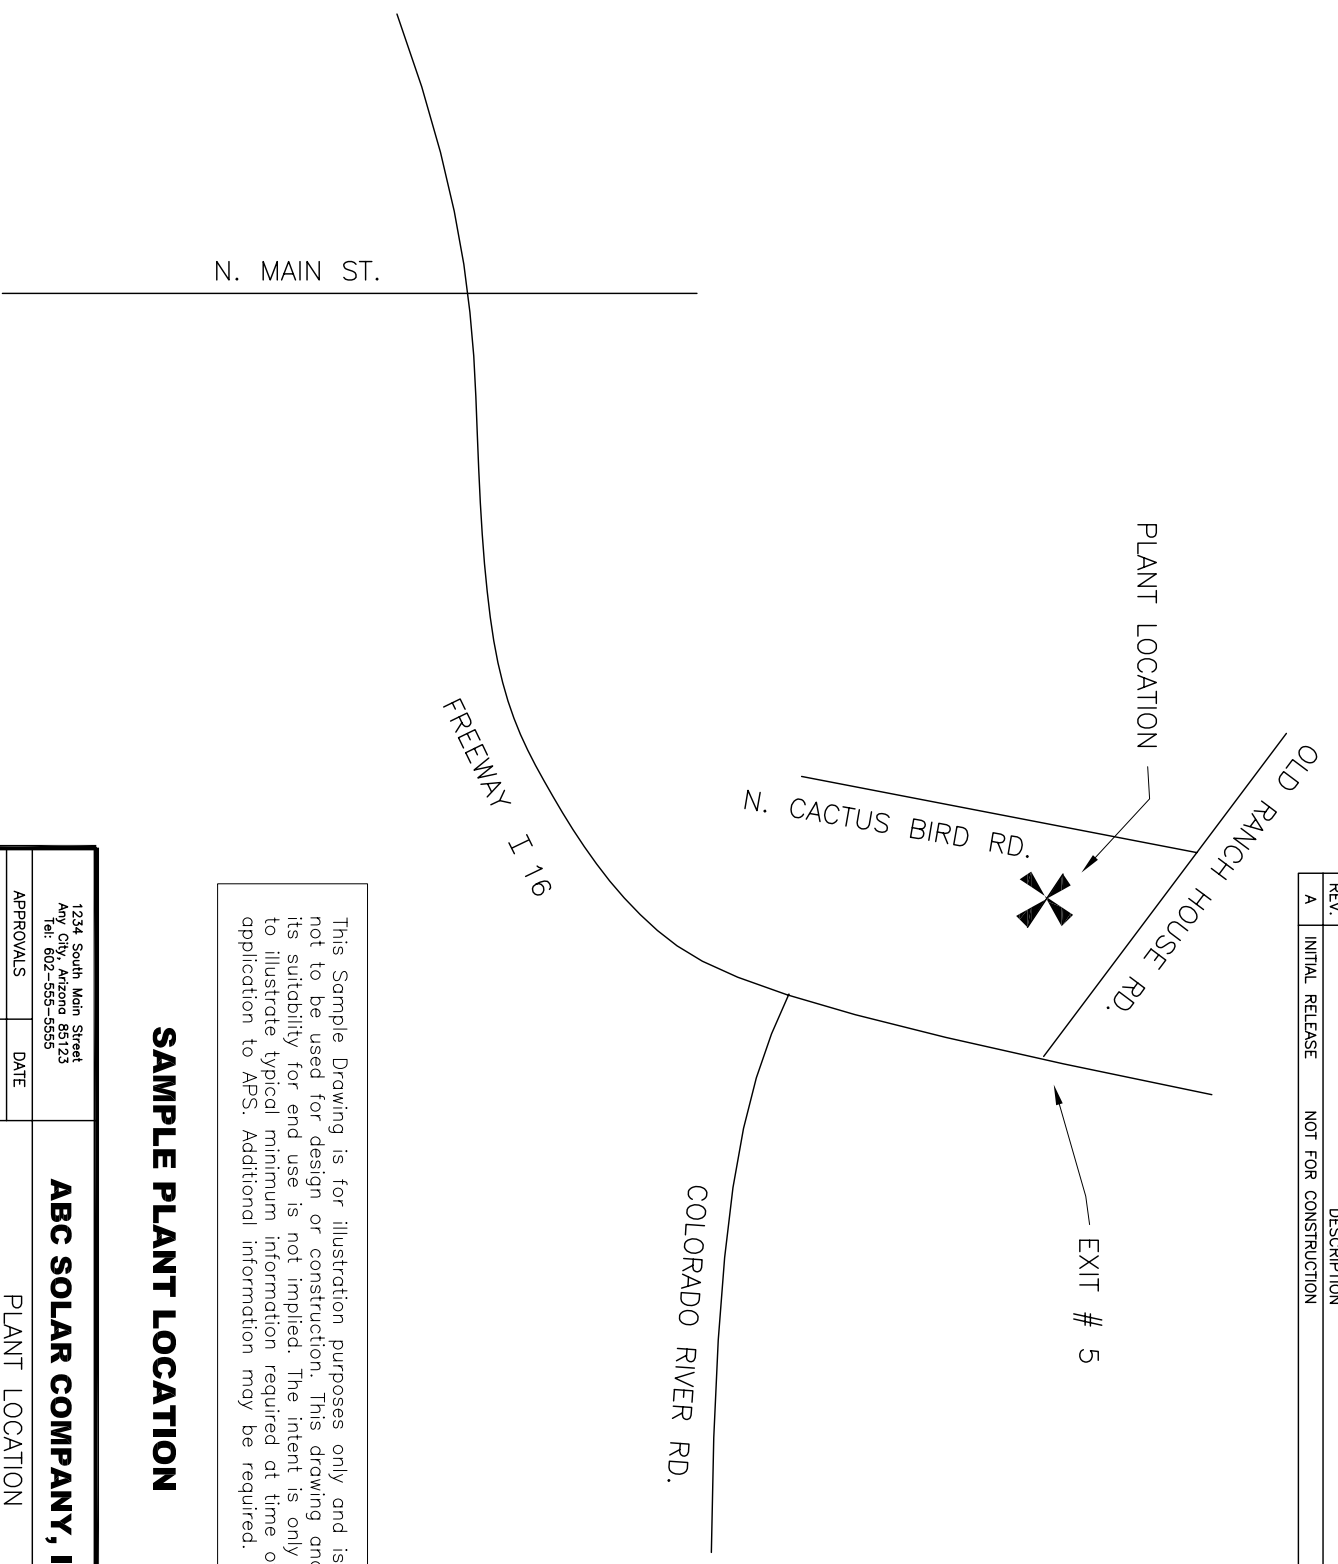


REV.	DESCRIPTION	DATE
A	INITIAL RELEASE NOT FOR CONSTRUCTION	04-20-04

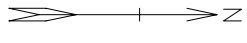

This Sample Drawing is for illustration purposes only and is not to be used for design or construction. This drawing and its suitability for end use is not implied. The intent is only to illustrate typical minimum information required at time of application to APS. Additional information may be required.

SAMPLE PLANT LOCATION

1234 South Main Street Any City, Arizona 85123 Tel: 602-555-5555		ABC SOLAR COMPANY, INC.	
APPROVALS	DATE	PLANT LOCATION	
DRAWN	ABC	4.8 KW PHOTOVOLTAIC SYSTEM	
CHECKED		999 N. CACTUS BIRD RD.	
ENGINEER		ANY CITY, AZ 85123	
M.G.R.		SIZE	DRAWING NO.
REV.		A	0000-0005
ABC PROJECT #1111-9999		SCALE	NA
DO NOT SCALE DRAWINGS		REV.	A
		SHEET	1 OF 1